




DESIGN INTENT


November 8, 2016

Concept Development


Copyright © 2022 Design Intent CO.

# BYU Loge "Game Day Experience"

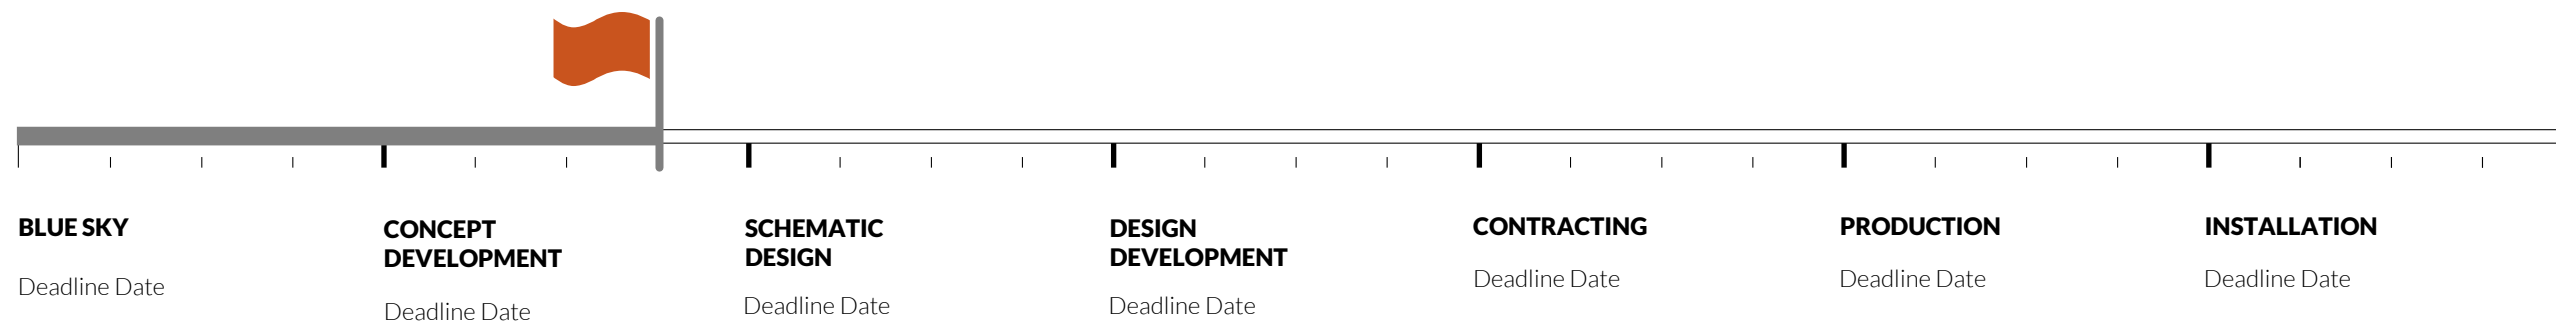


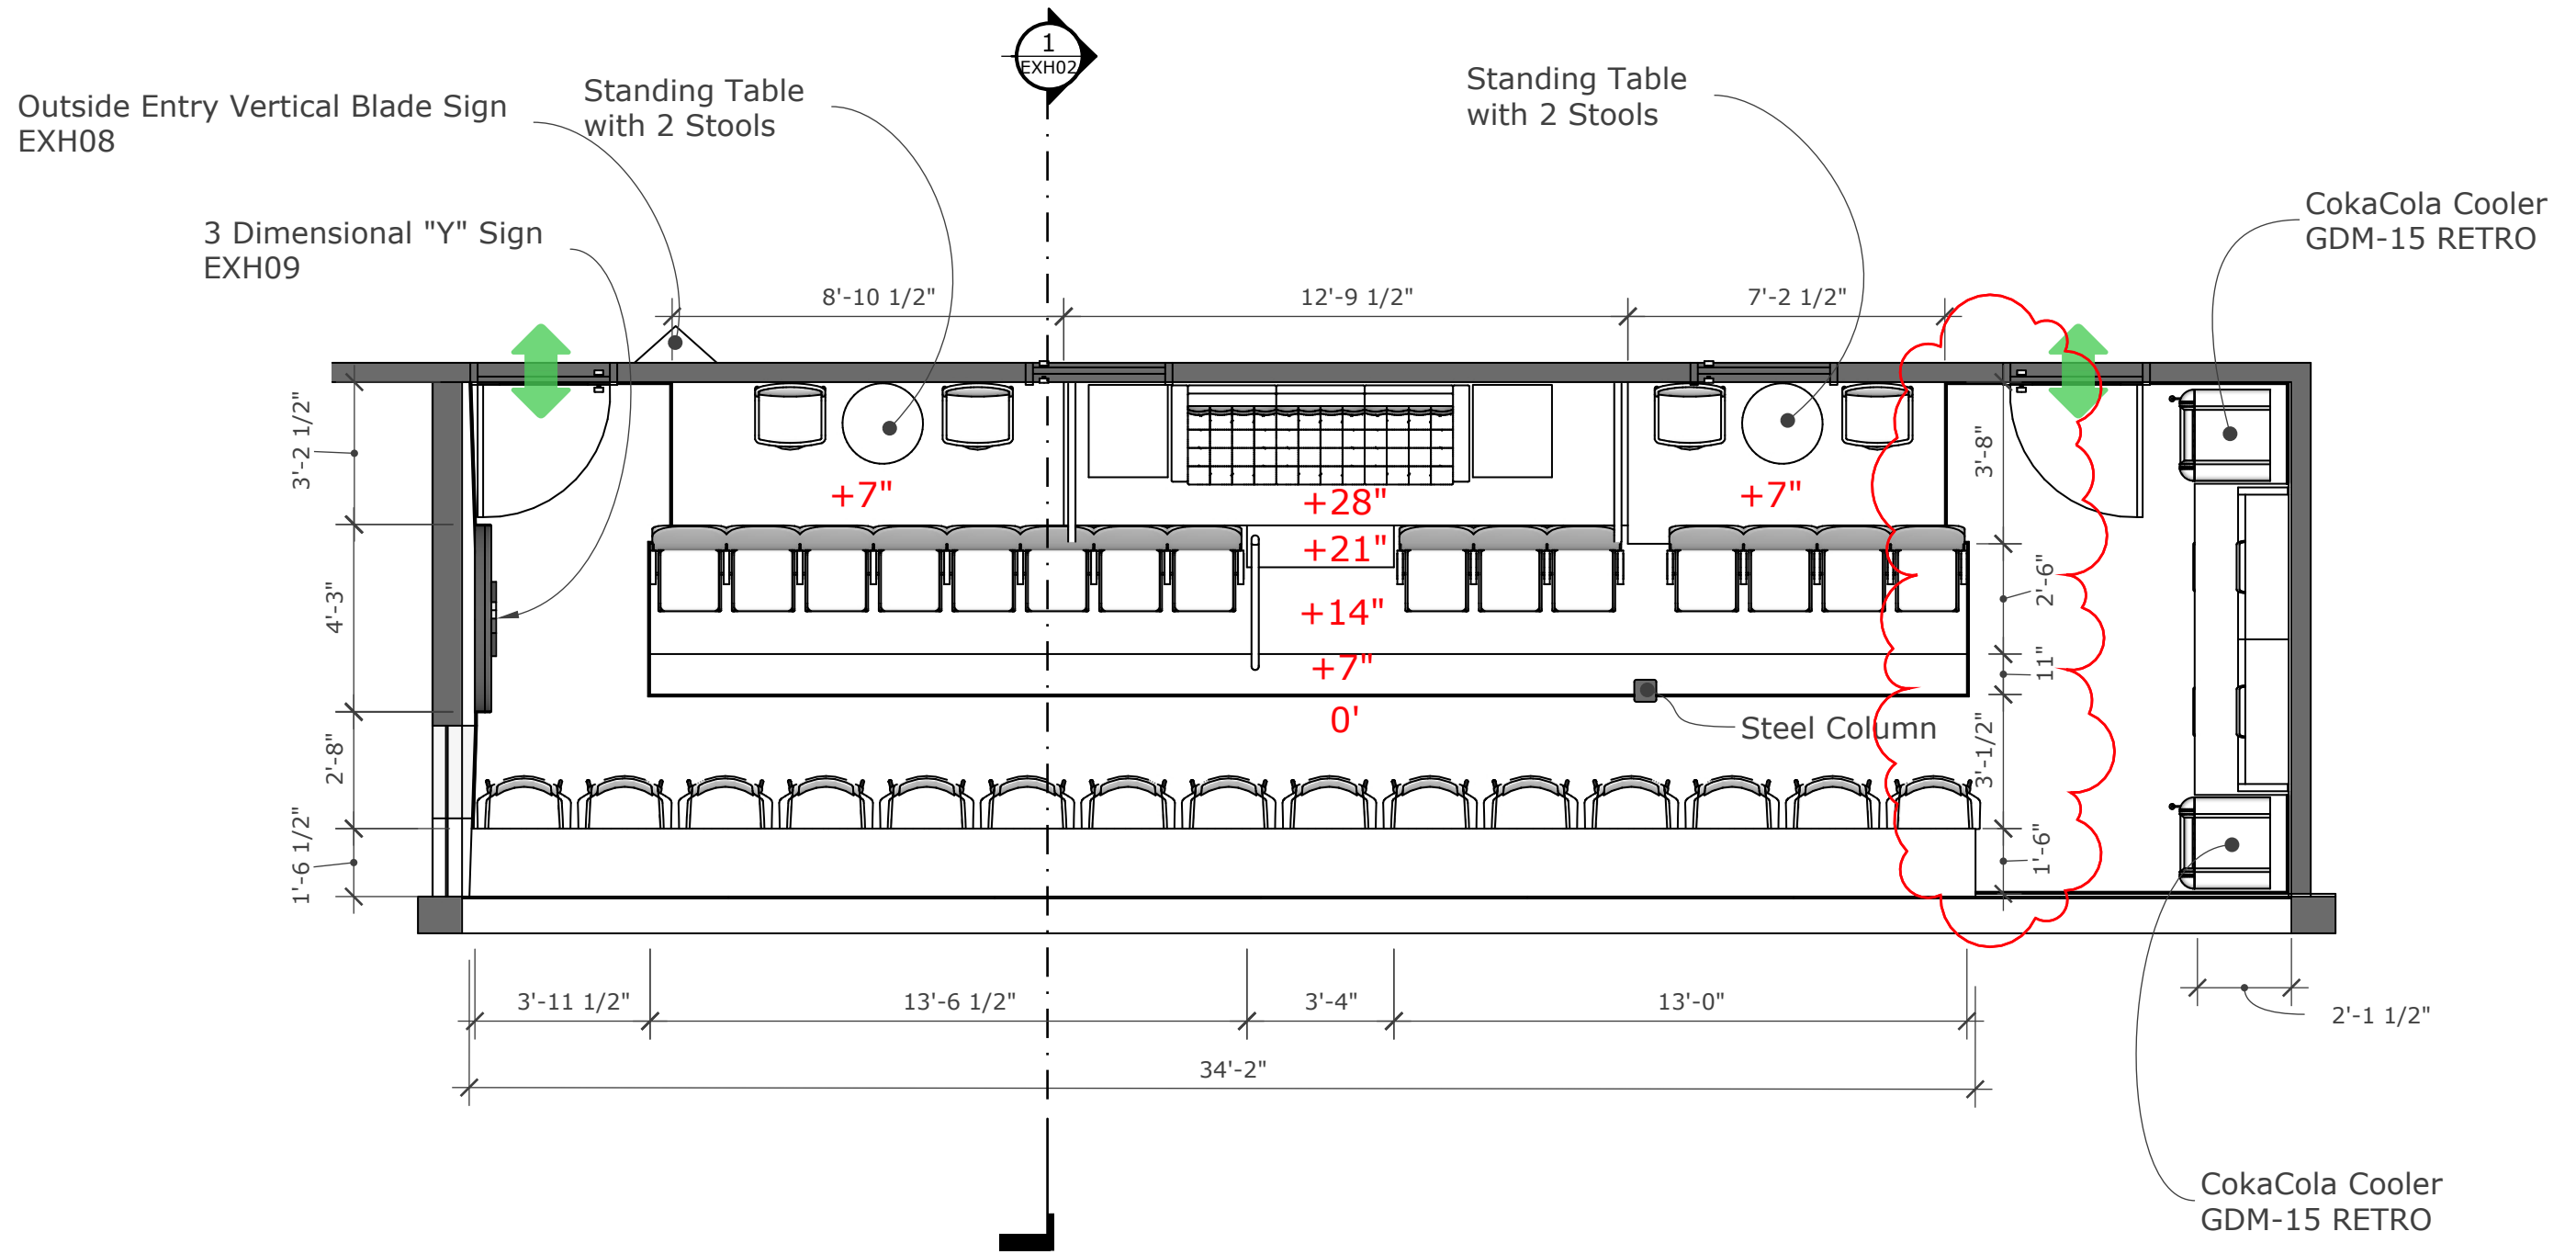

1 Floor Plan  
EXH01 Scale: 1/4" = 1' - 0"

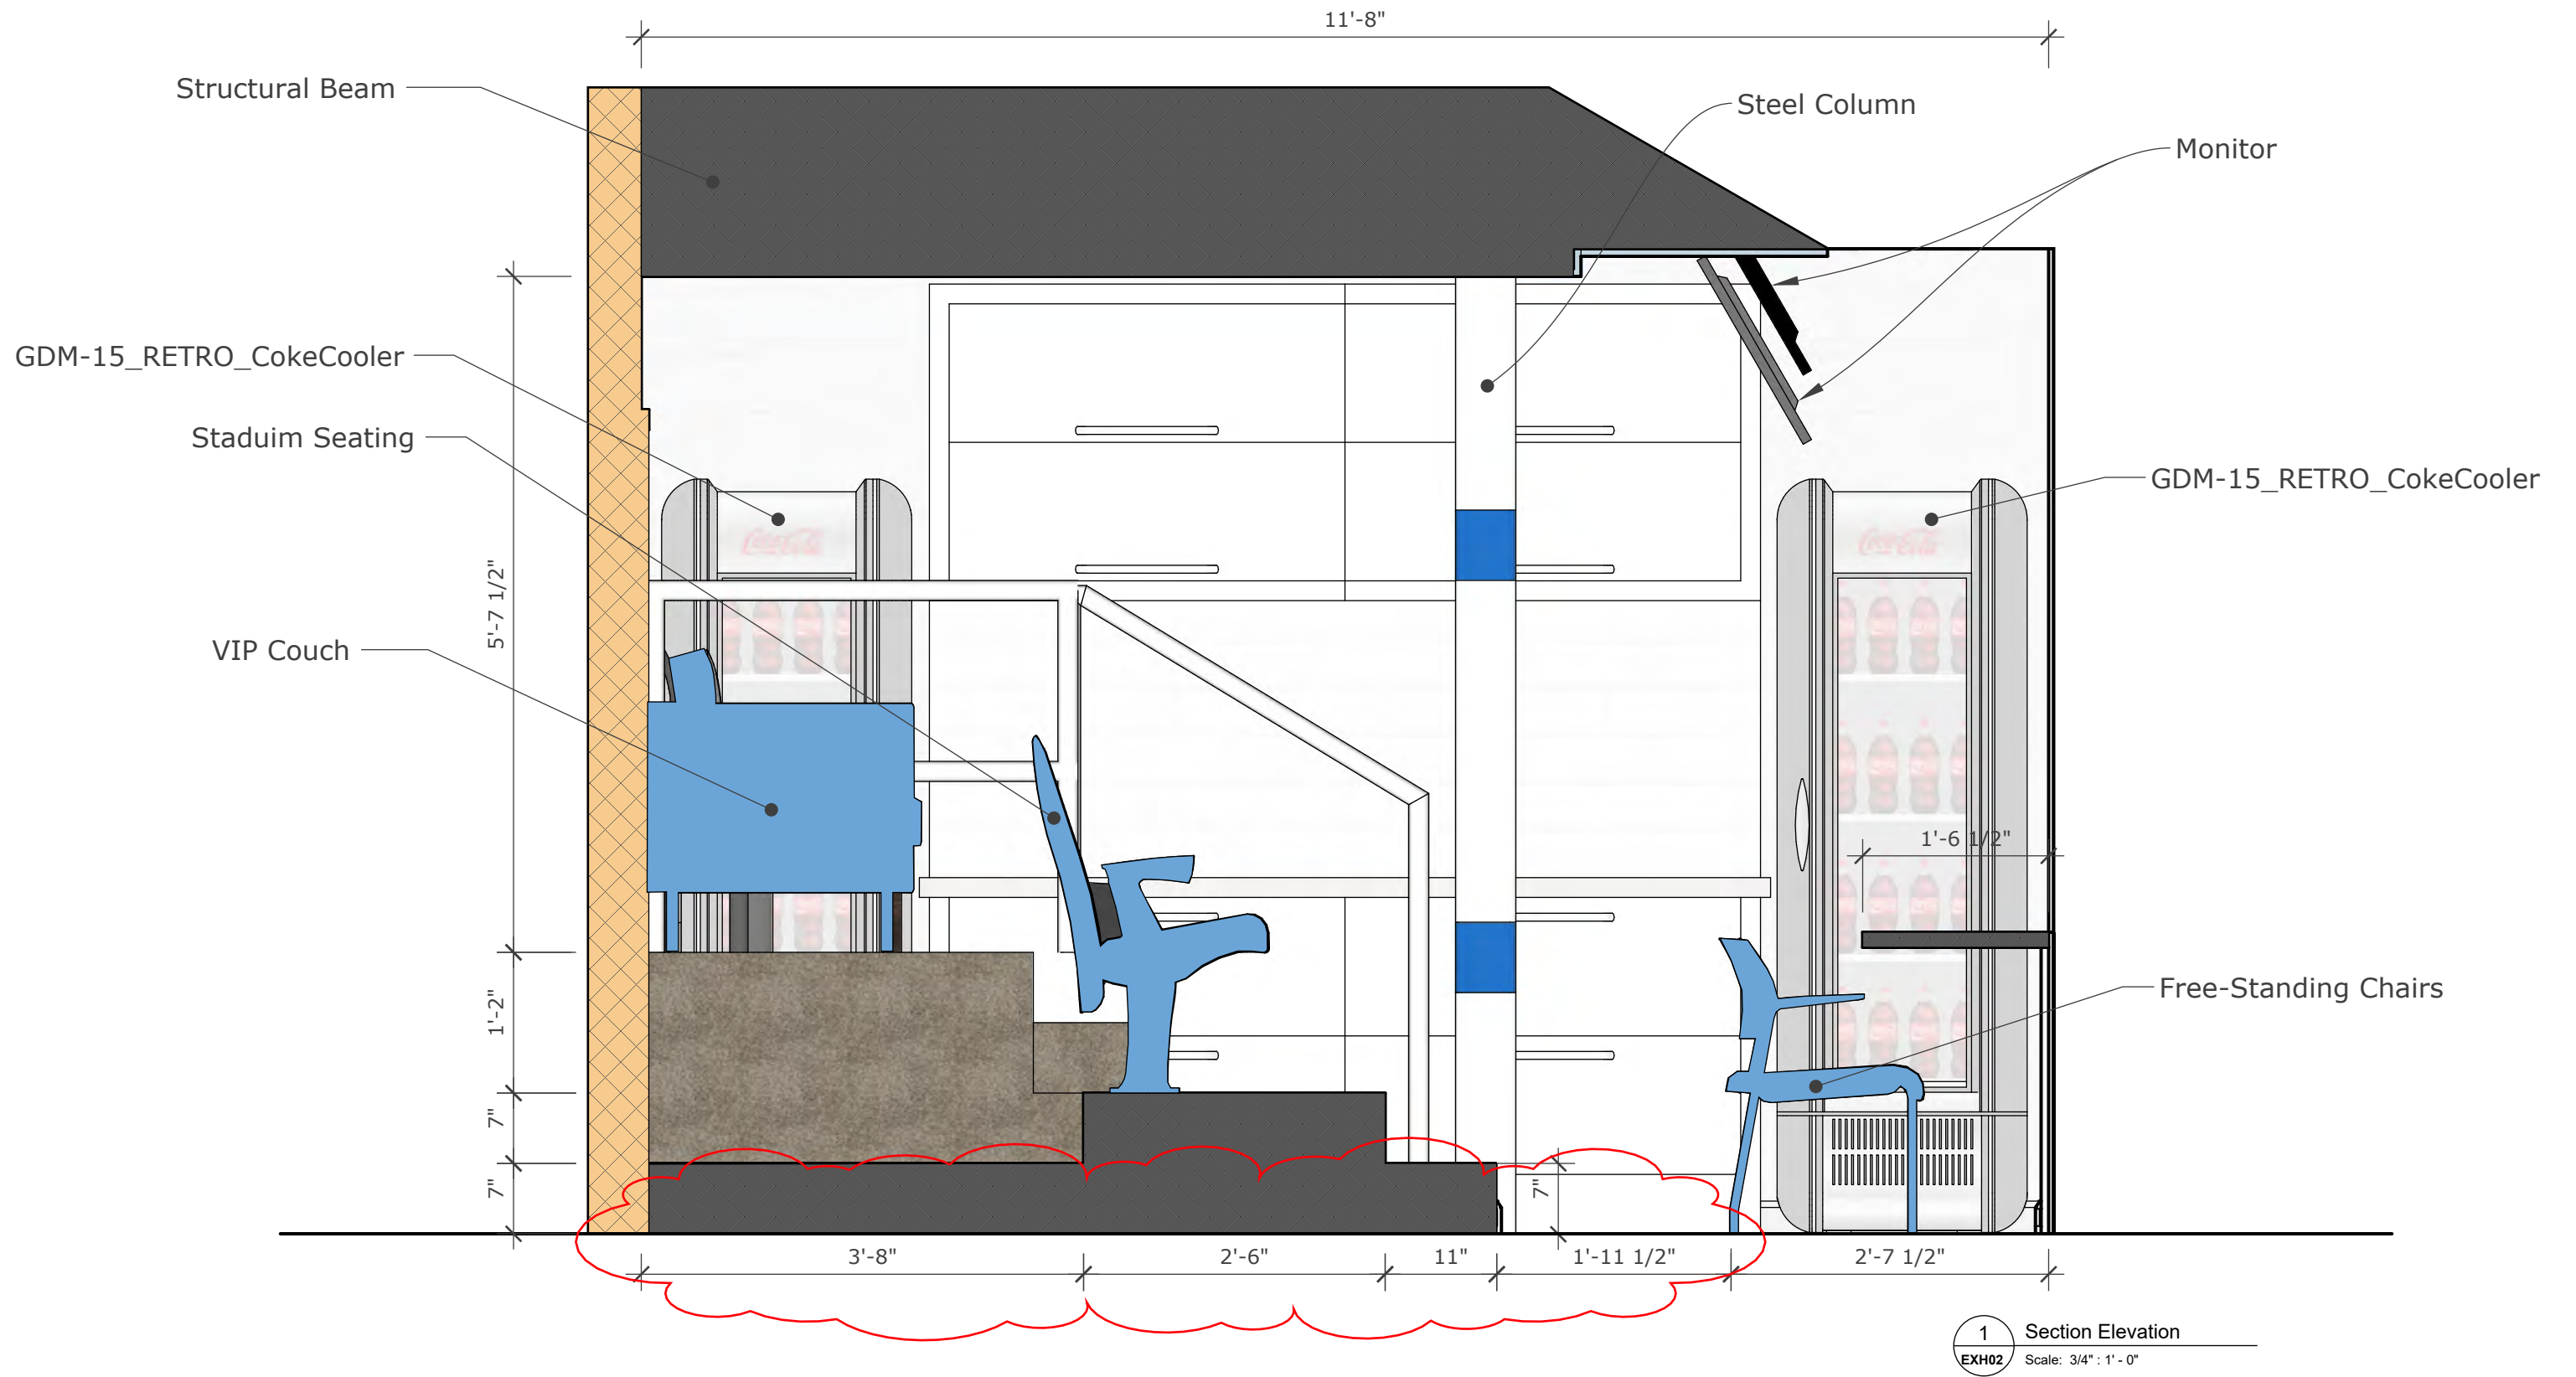


### Option 1: Larger Than Life Players

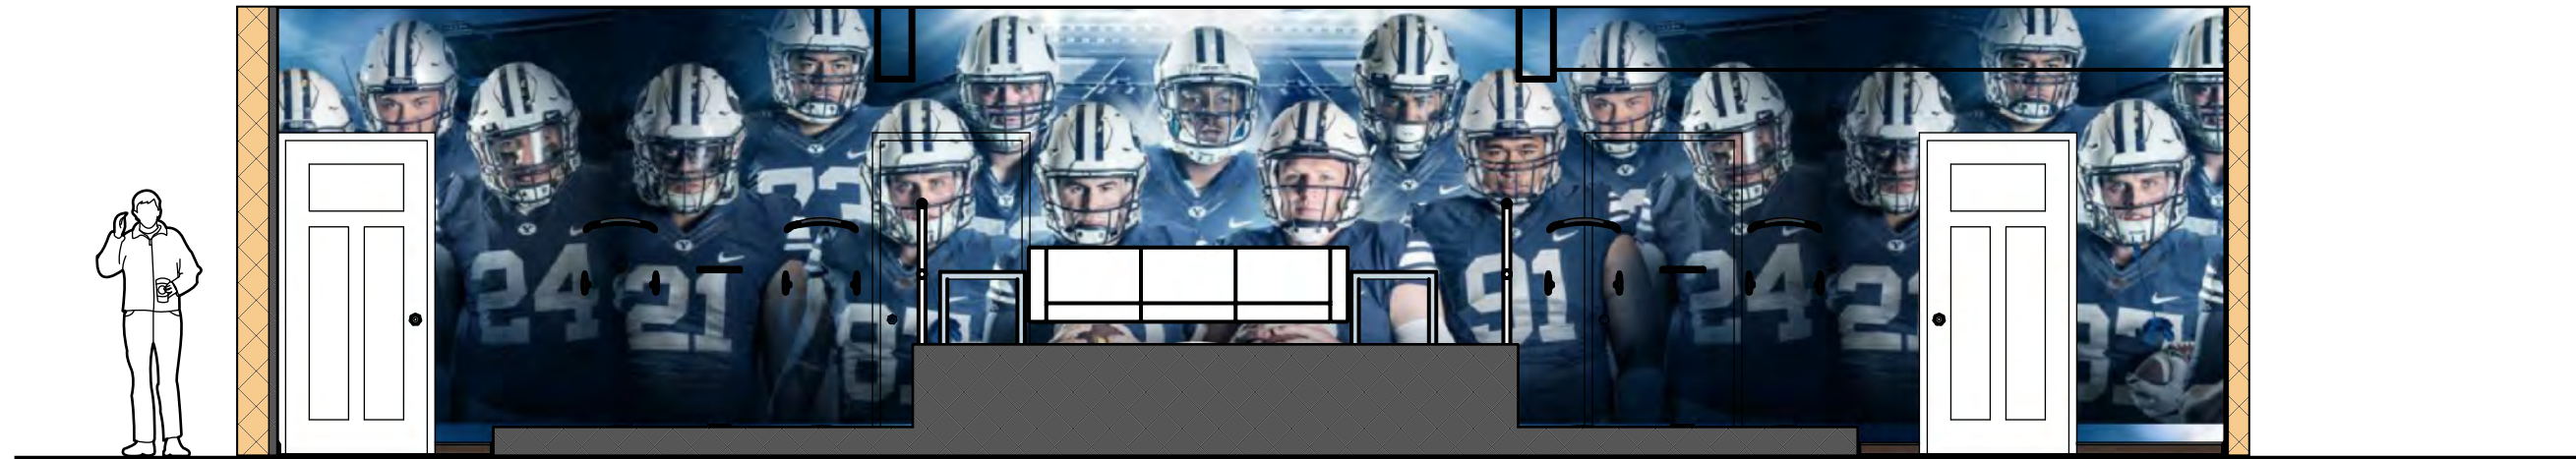

1 Back Wall Elevation  
EXH10 Scale: 1/4" : 1' - 0"


### Option 2: BYU Historical Timeline

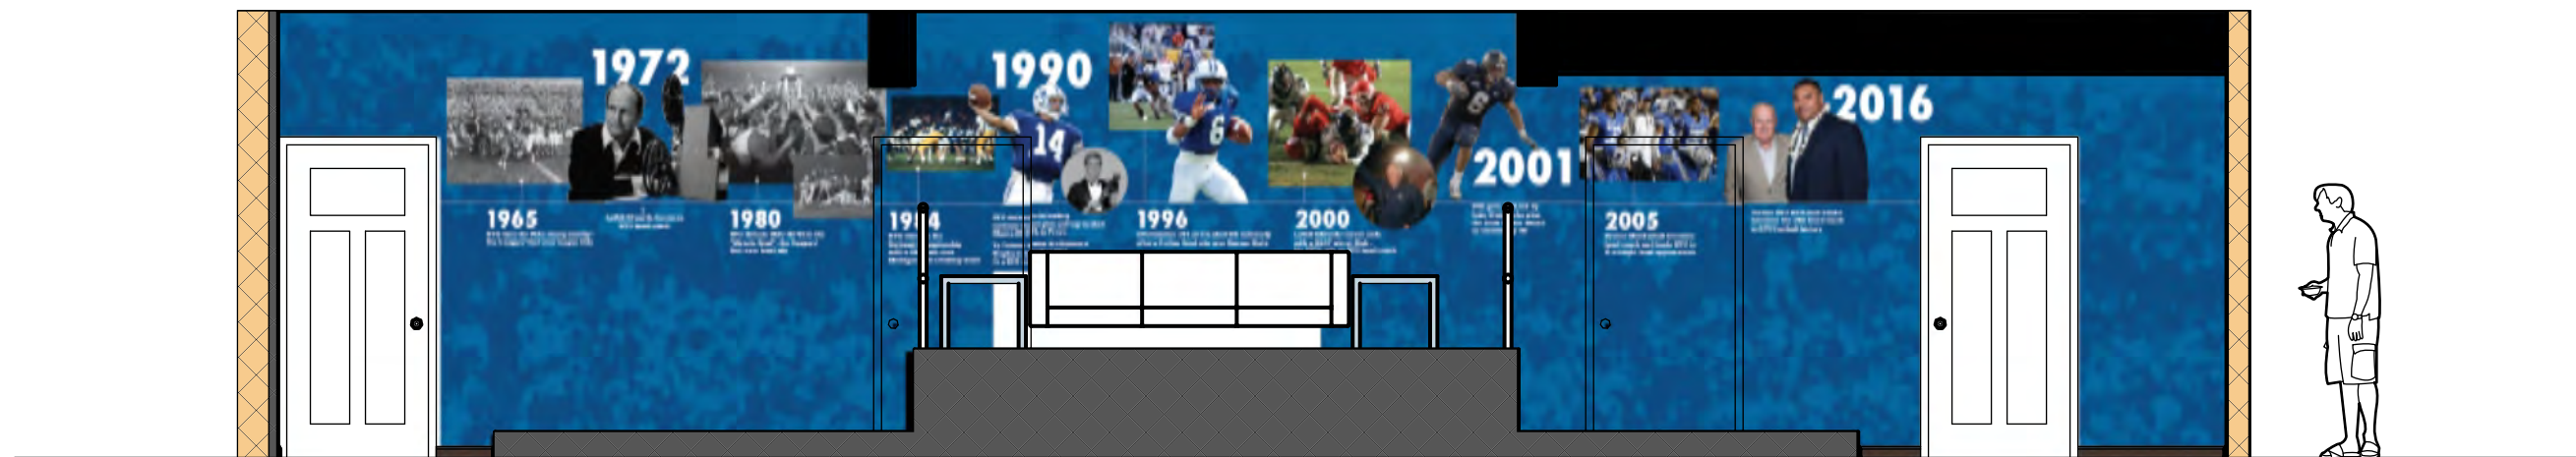

2 Back Wall Elevation  
EXH03 Scale: 1/4" : 1' - 0"

Vertical Blade Sign

1'-10 1/2"

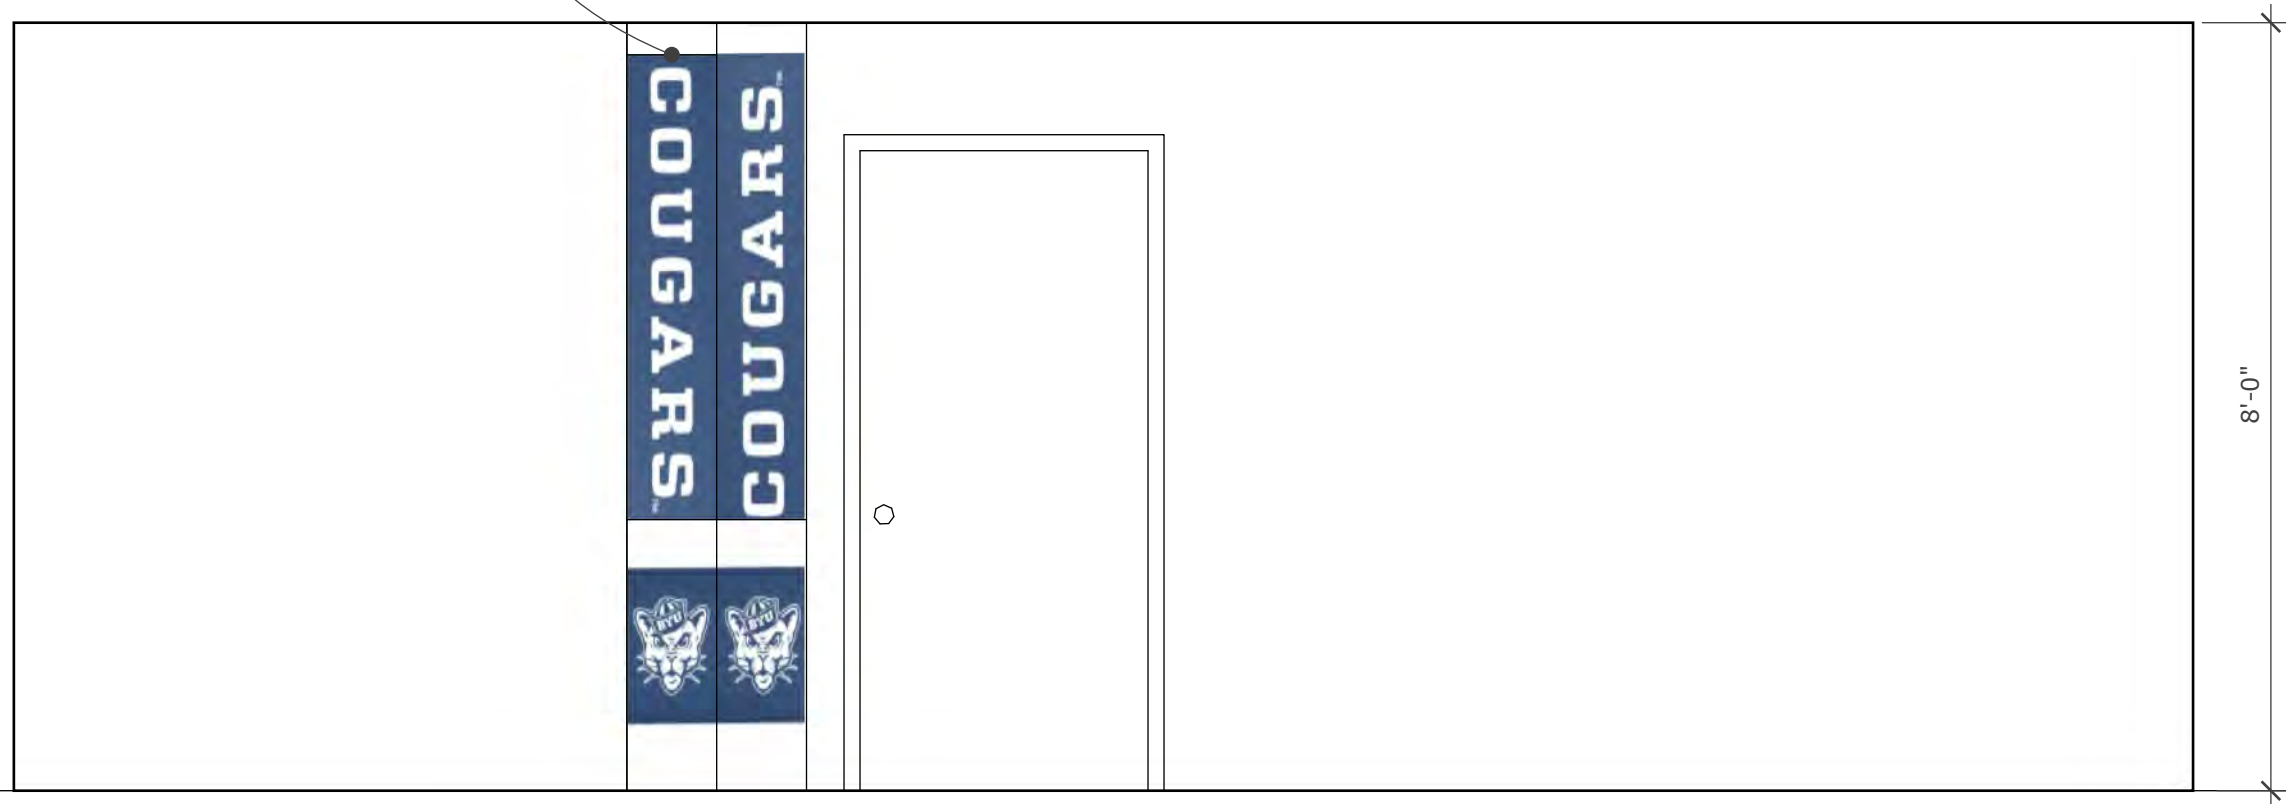


8'-0"

1 Entry Doorway Elevation  
EXH04 Scale: 1 1/2" : 1' - 0"



1 Front Elevation  
EXH05 Scale: 1 1/2" : 1' - 0"

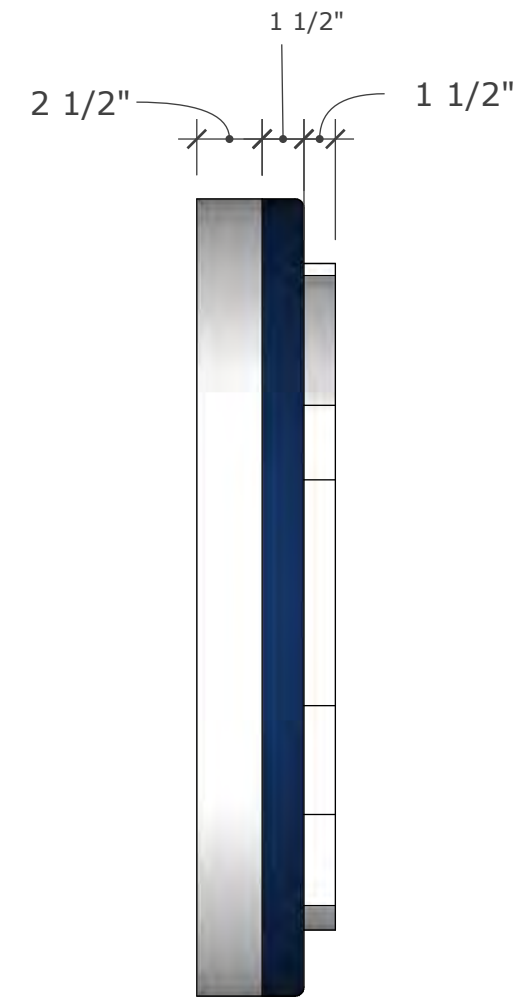

2 Left Side Elevation  
EXH09 Scale: 1 1/2" : 1' - 0"

