



DESIGN INTENT

March 1, 2014

Schematic Development


Copyright © 2022 Design Intent CO.


# Polynesian Cultural Center

## Hukilau Marketplace (Building 4)



# Below Grade Plan

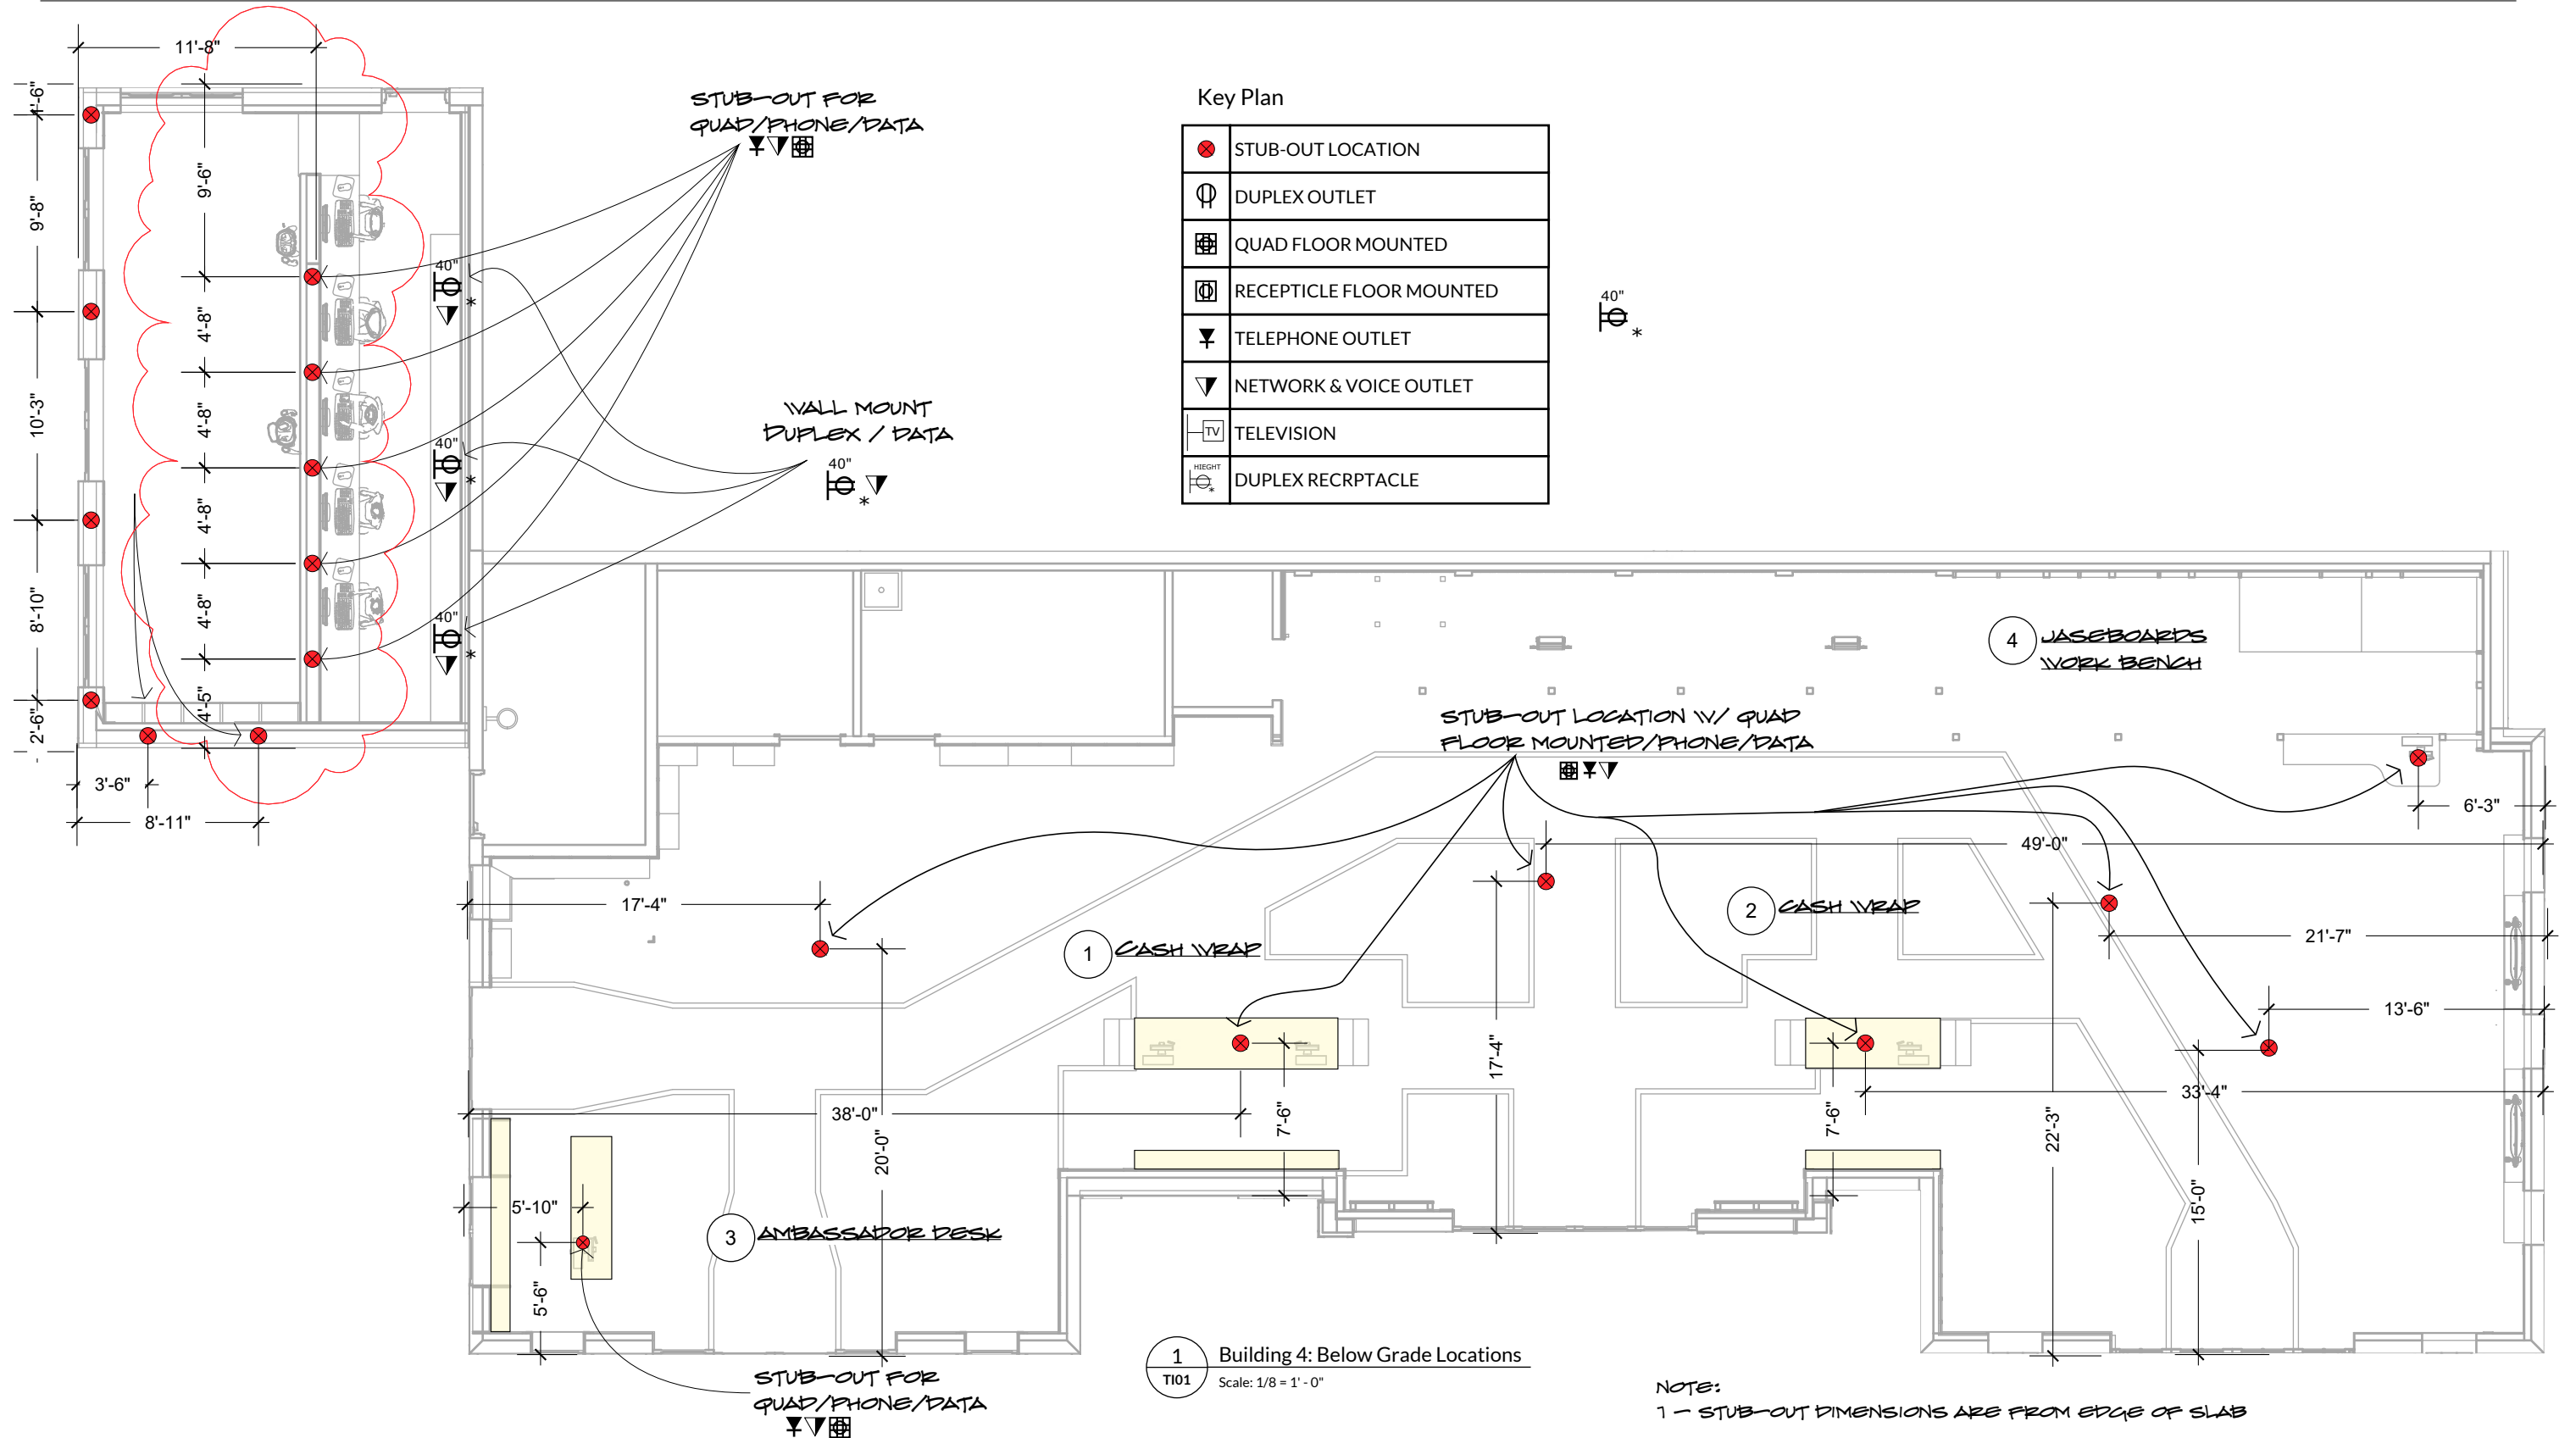

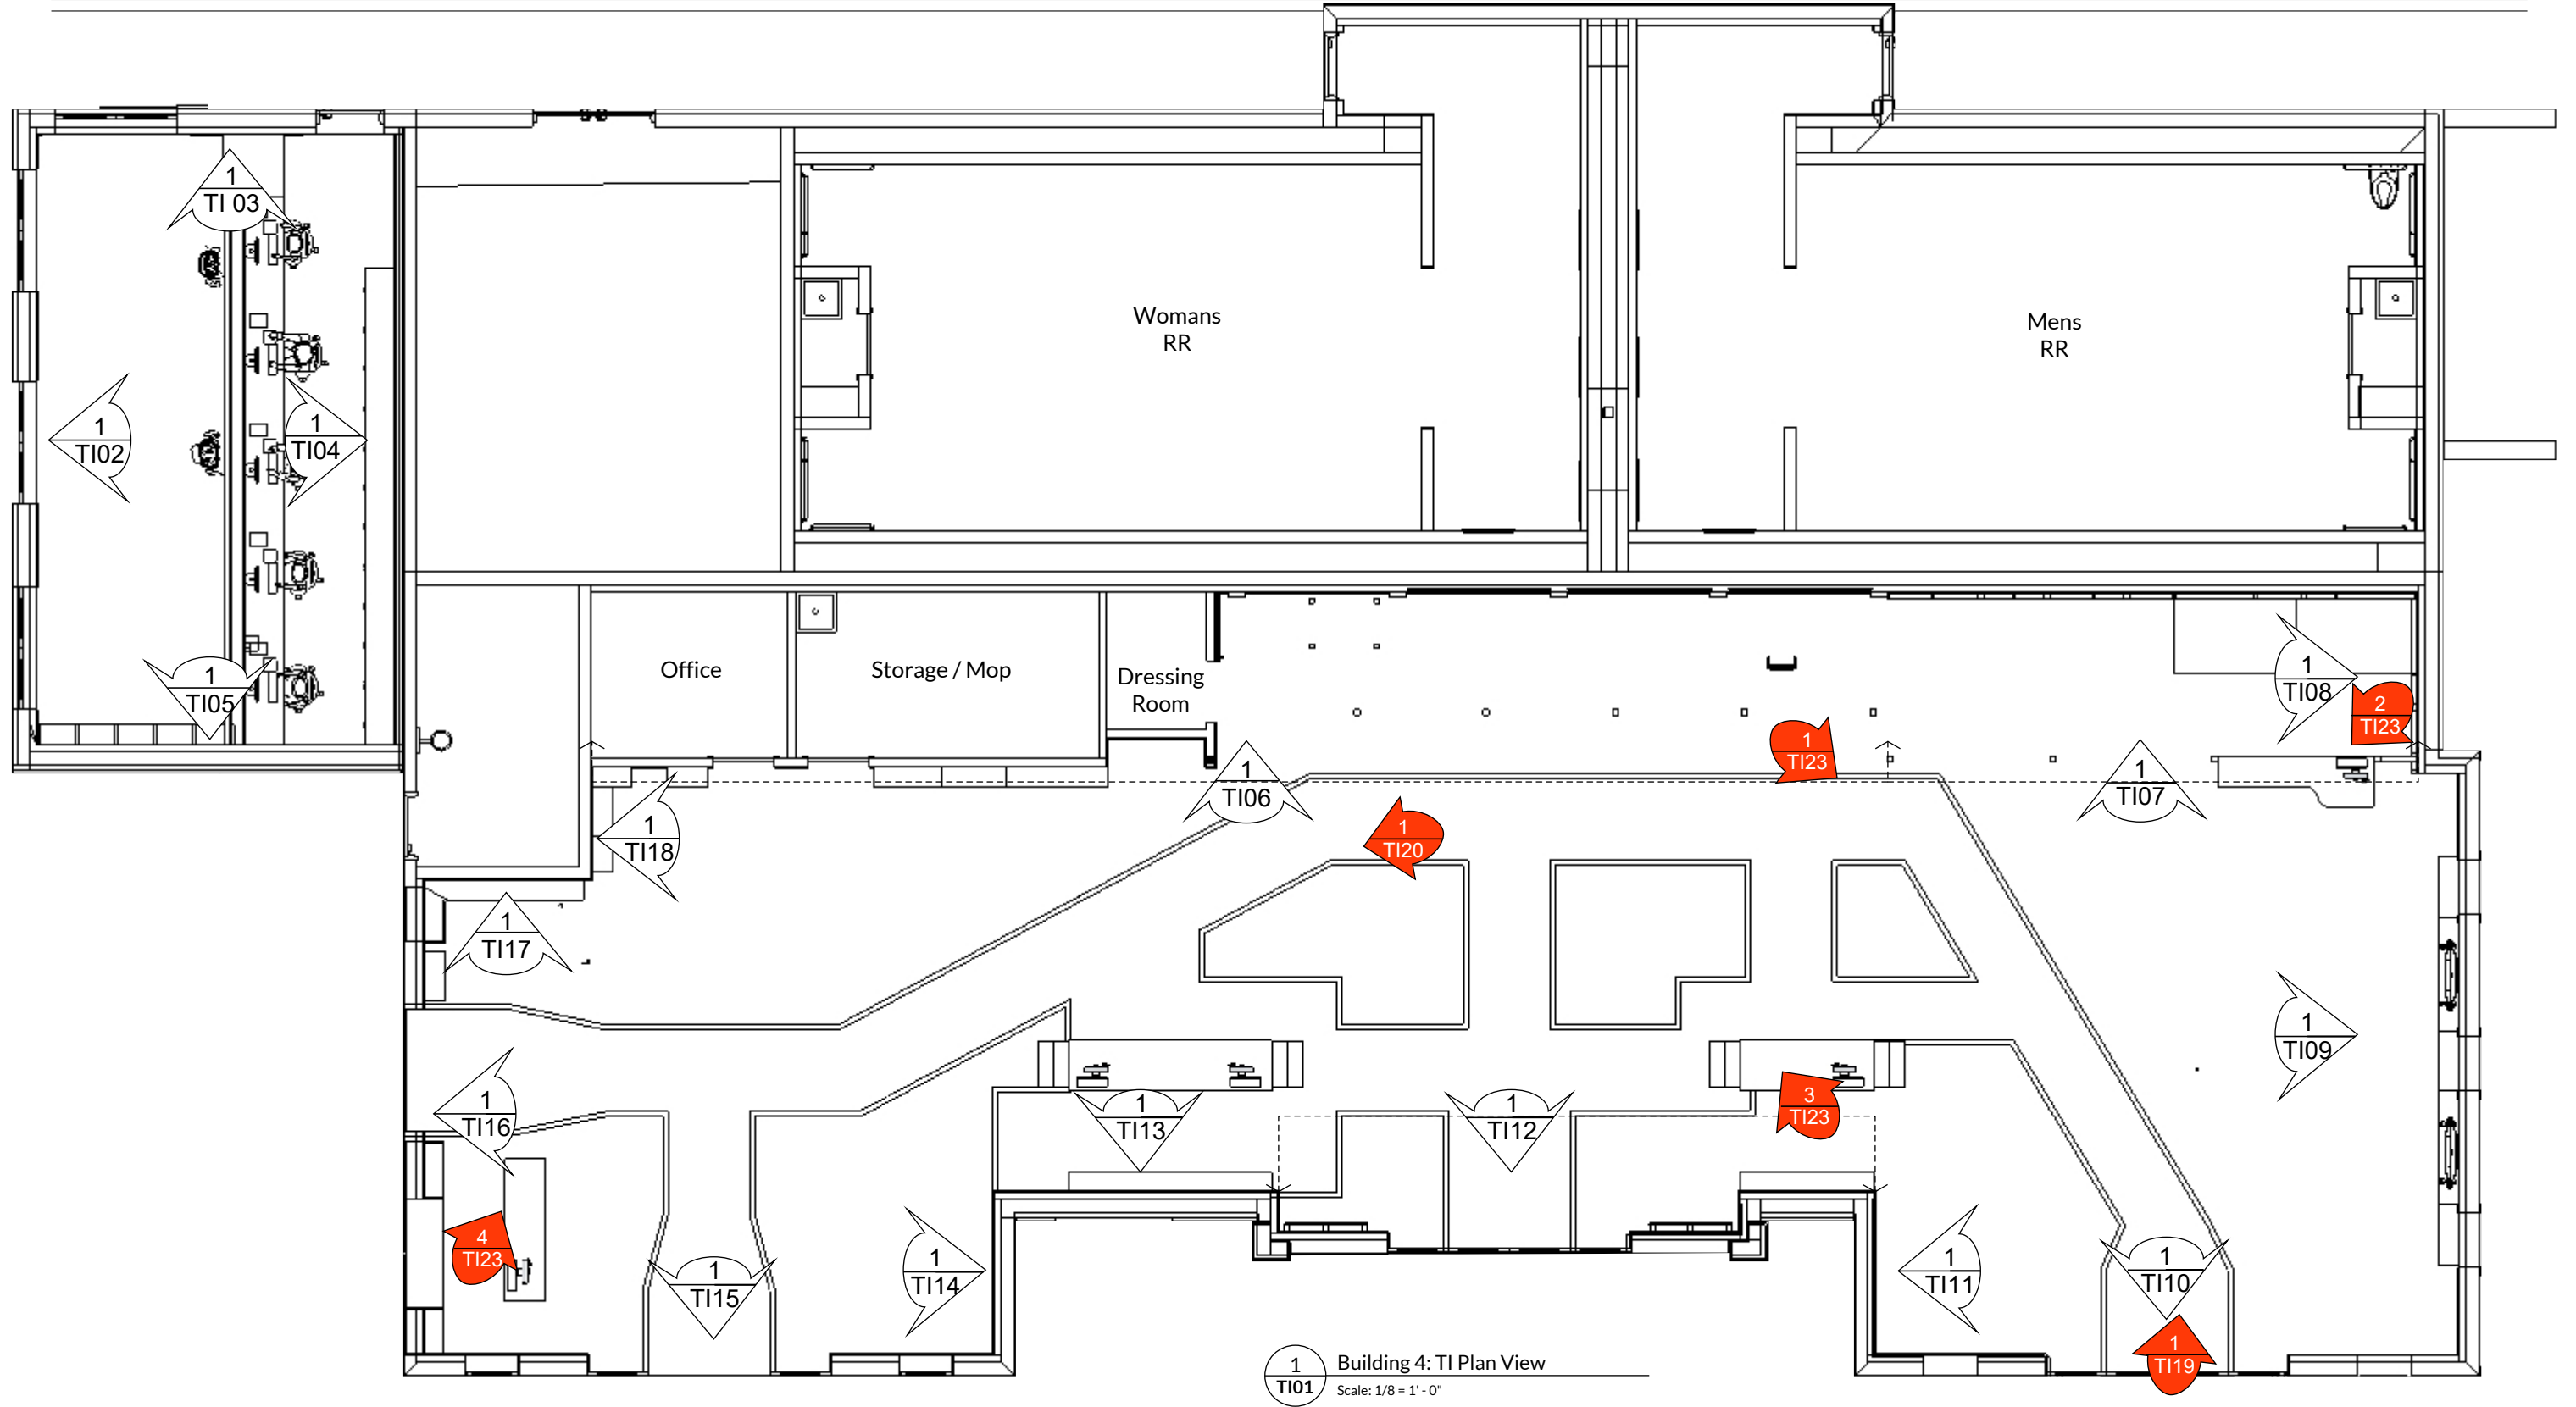


# TI Theater Snack Elevation



1 Building 4: TI Theater Snack Customer Wall  
TI01 Scale: 1/8" = 1'-0"

- Recycled Glass SW 7747
- Eider White SW 7014

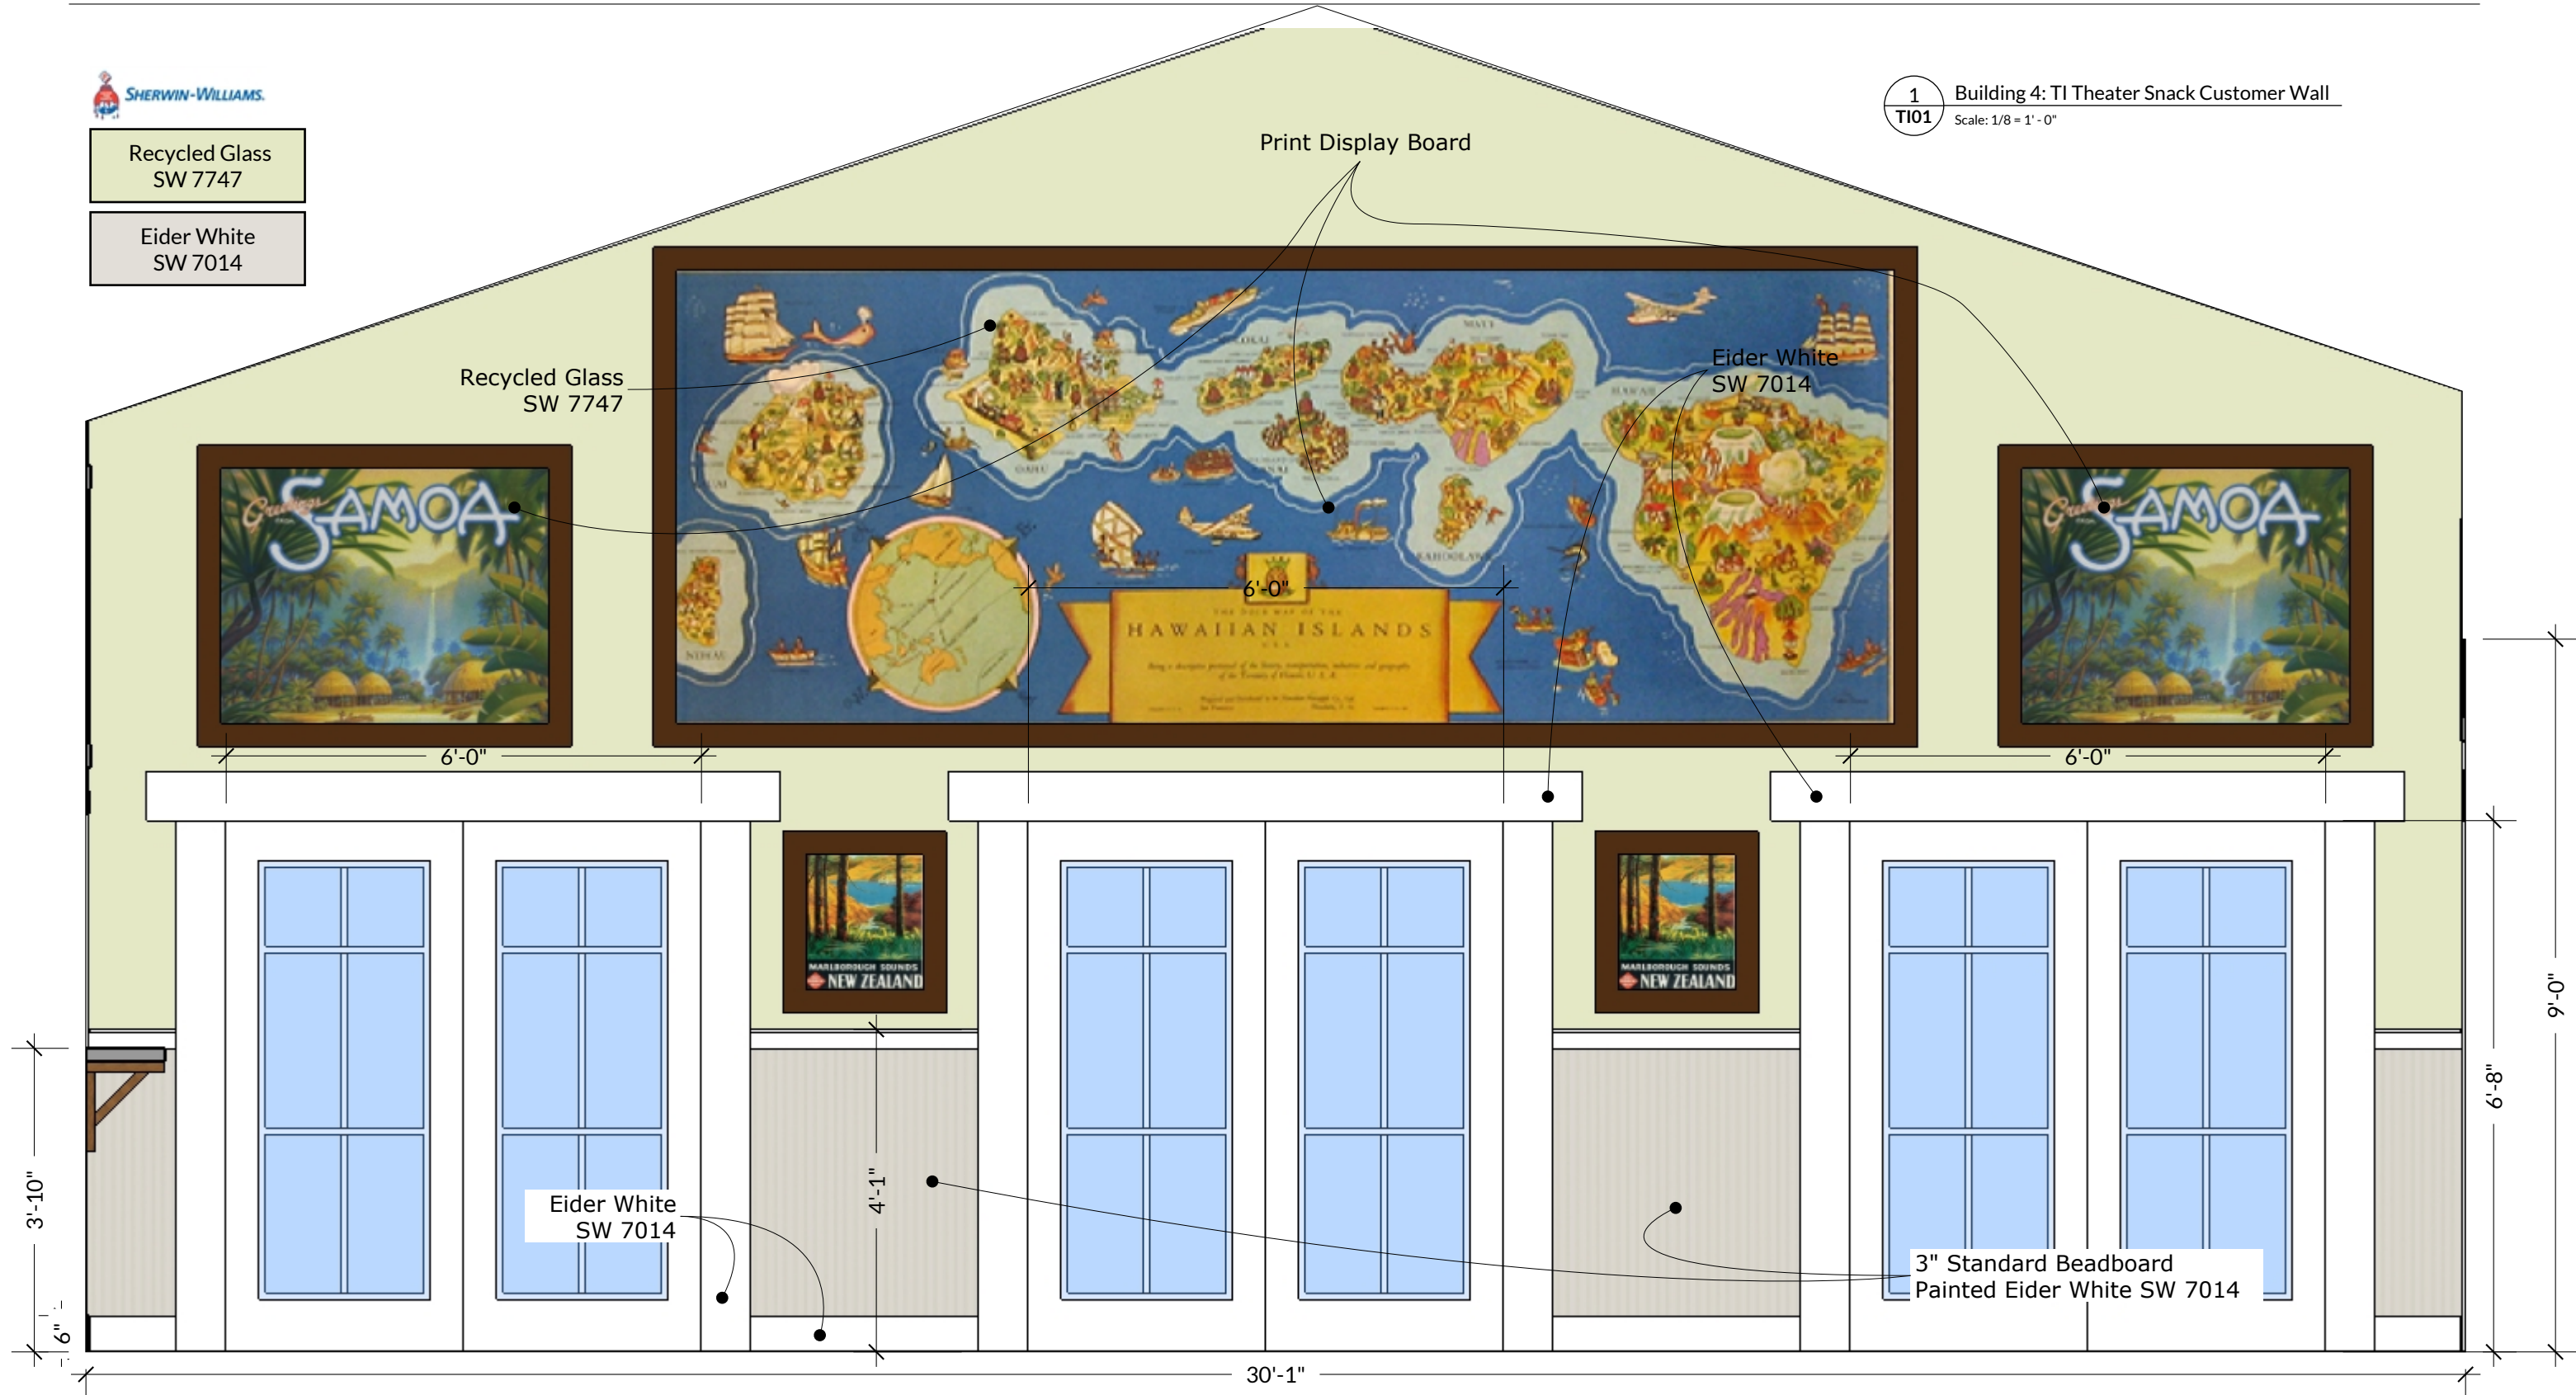


March 1, 2014

Schematic Development

Hukilau Marketplace, Polynesian Cultural Center

EXH 03

# Primary West Wall (Partial)

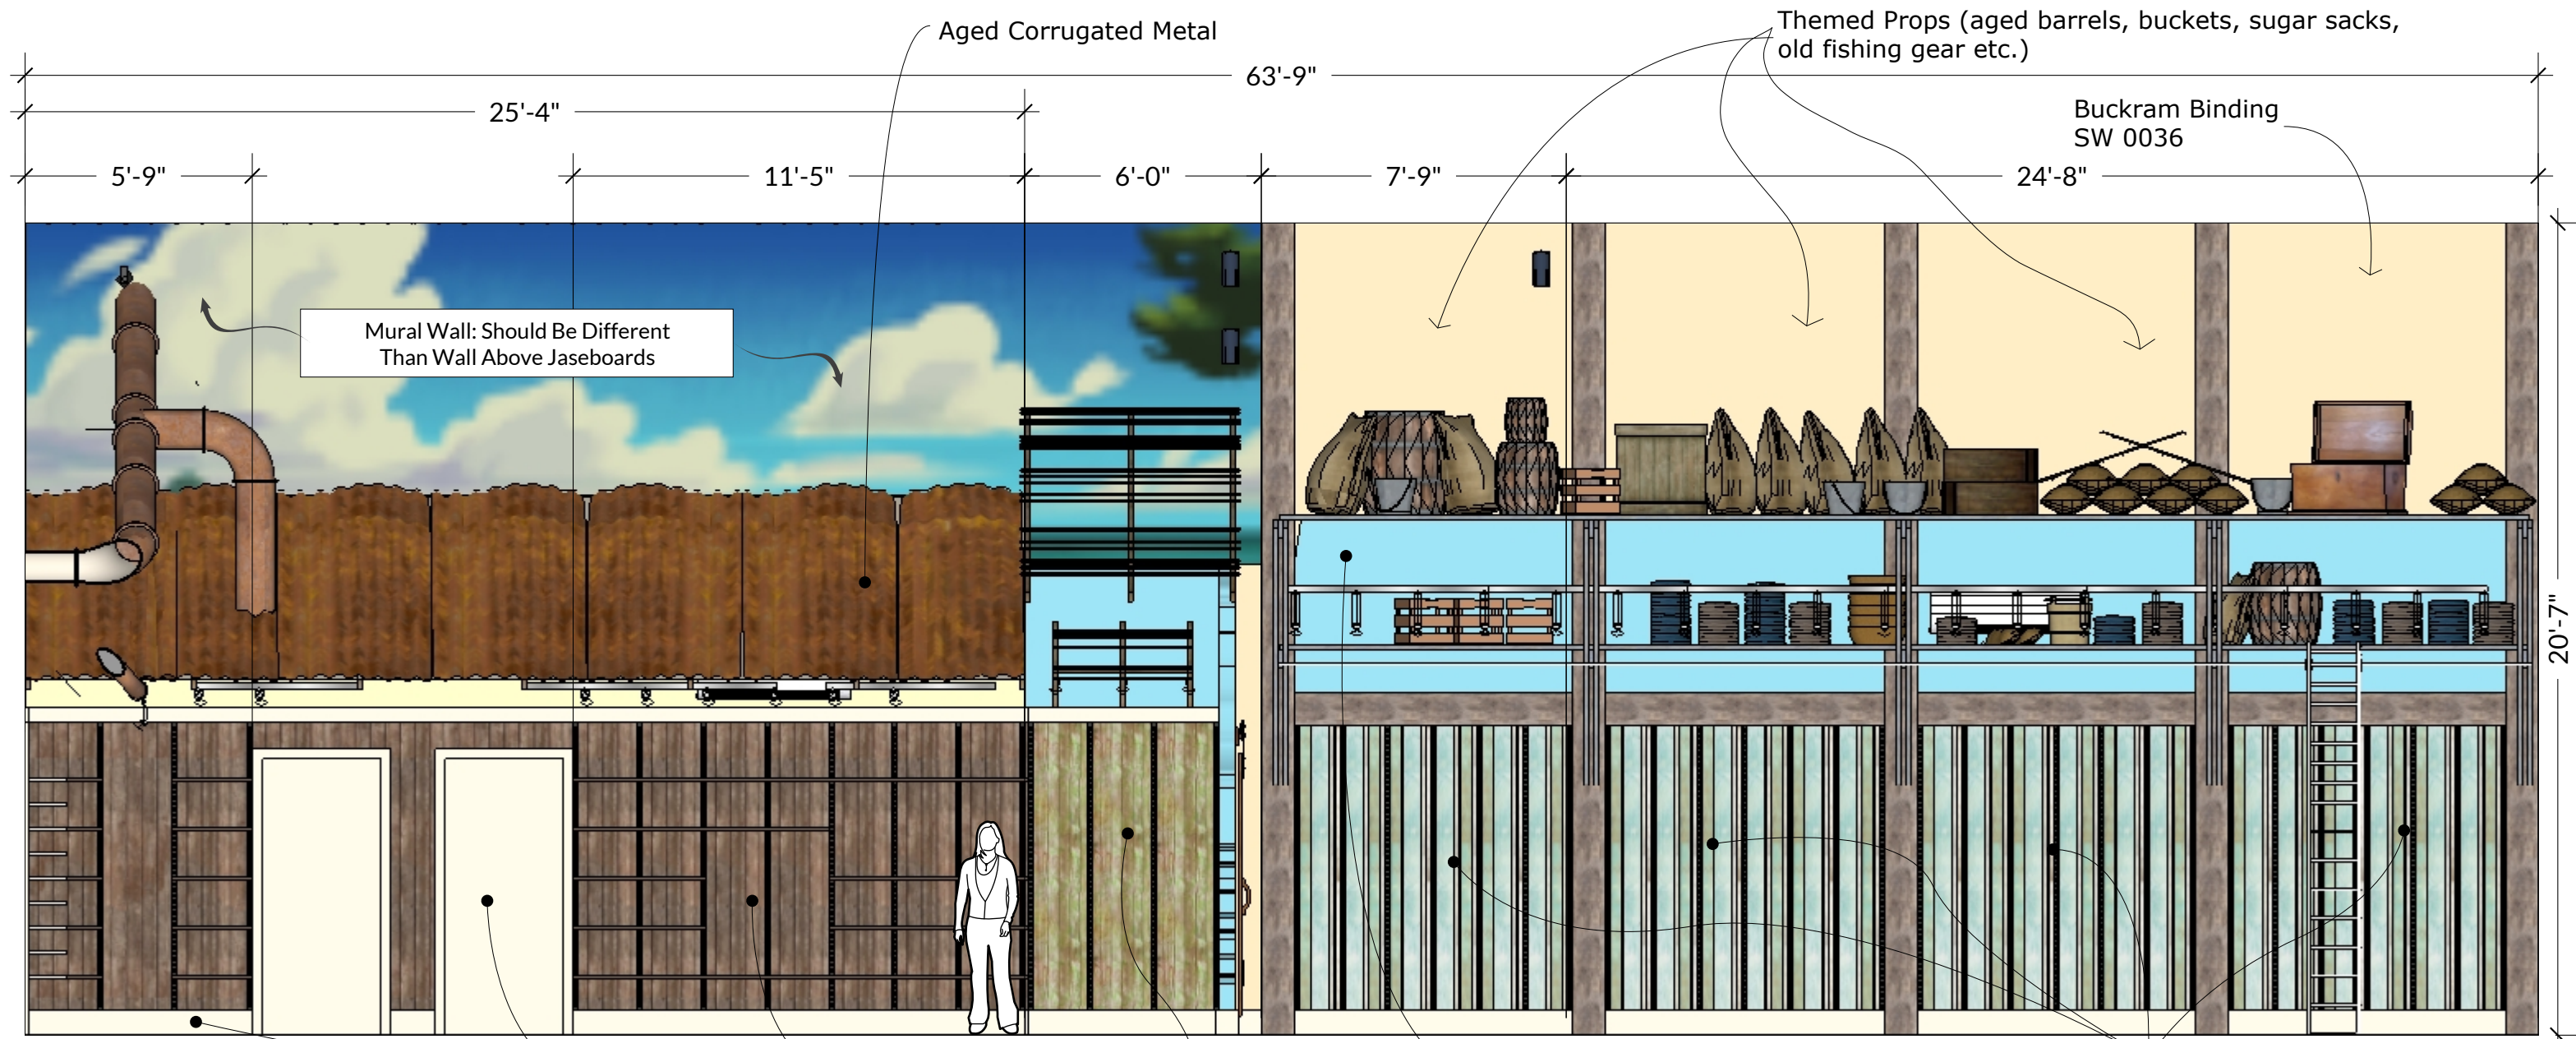

Honied White  
SW 7106

Bracket Wall W/ Wood Slats  
Faux Treated to look aged

Rapture Blue  
SW 6773

Bracket Wall W/ Wood Slats  
Faux Treated to look aged

Bracket Wall W/ Wood Slats  
Natural Look




Honied White SW 7106	Glad Yellow SW 6694
Rapture Blue SW 6773	Buckram Binding SW 0036

1  
TI05 Building 4: Primary West Wall (Partial)  
Scale: 1/4" = 1' - 0"




Sample image showing similar exposed wood framed wall

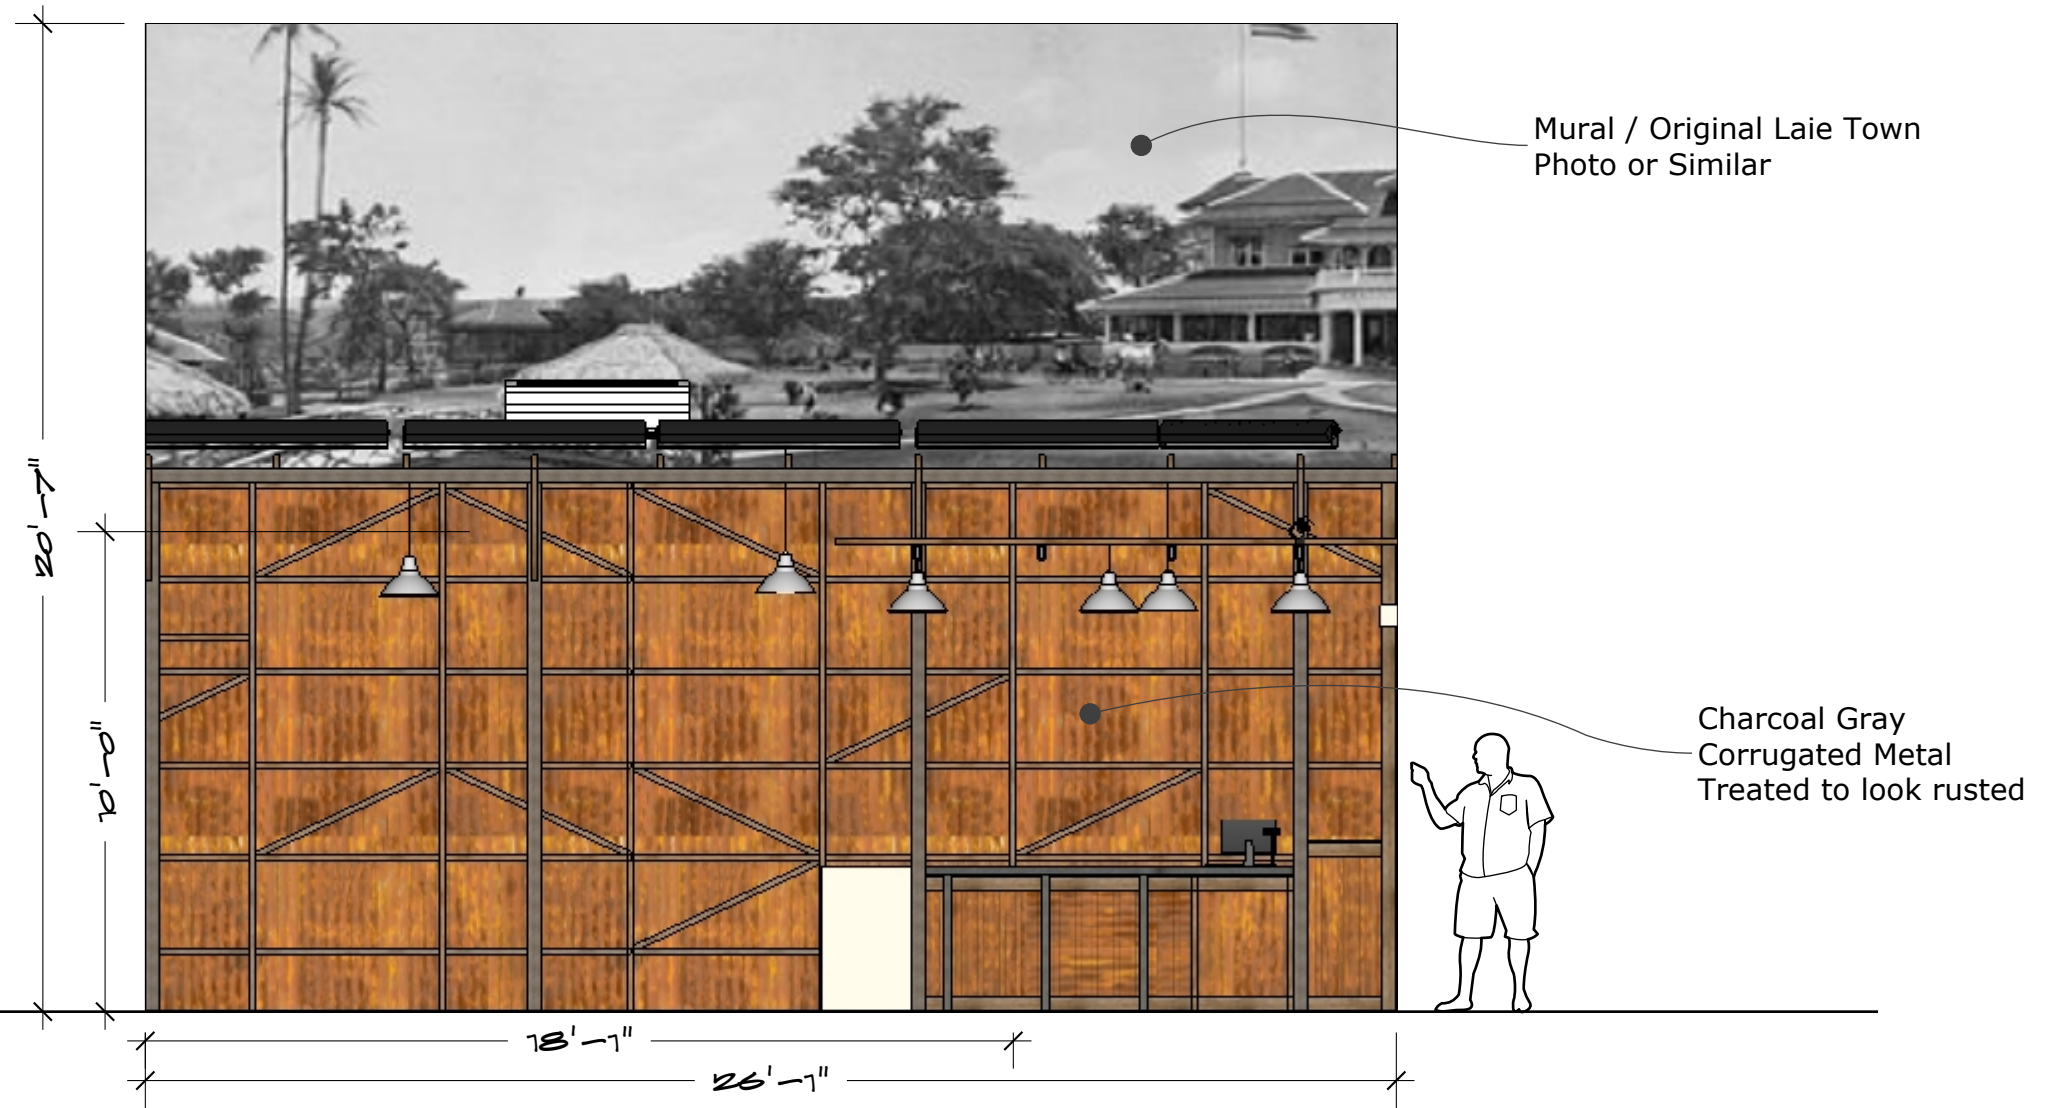


1 Building 4: Primary West Wall (Portion)  
T105 Scale: 1/4" = 1' - 0"



Sample image showing similar exposed wood framed wall

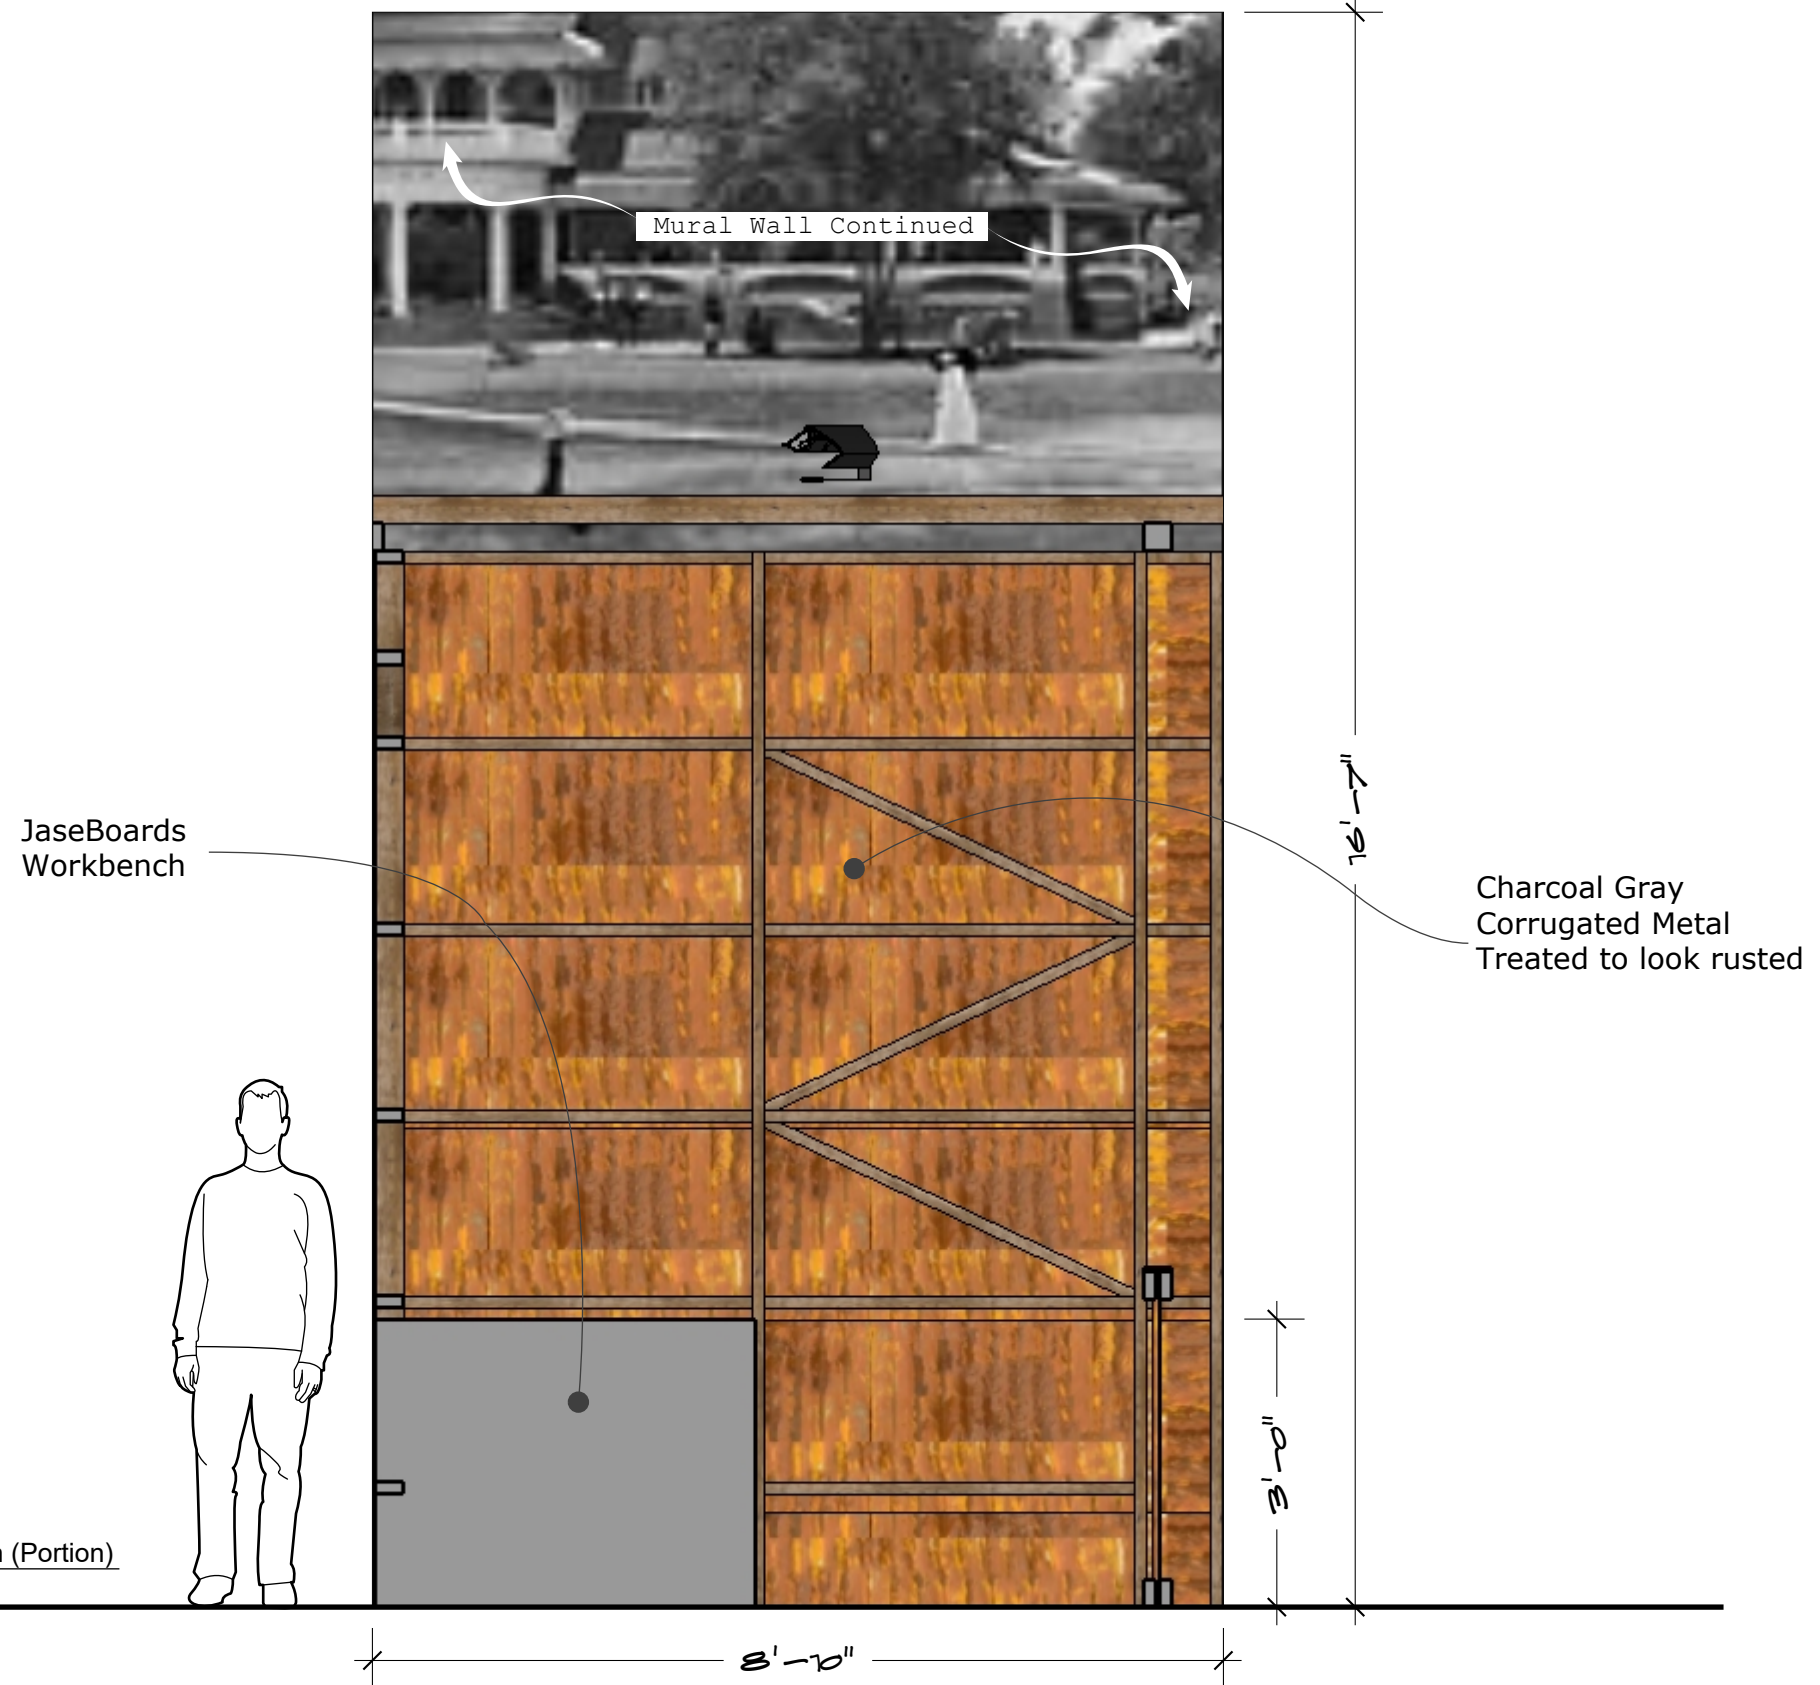

1 Building 4: JaseBoards North (Portion)  
TI08 Scale: 1/2" = 1' - 0"

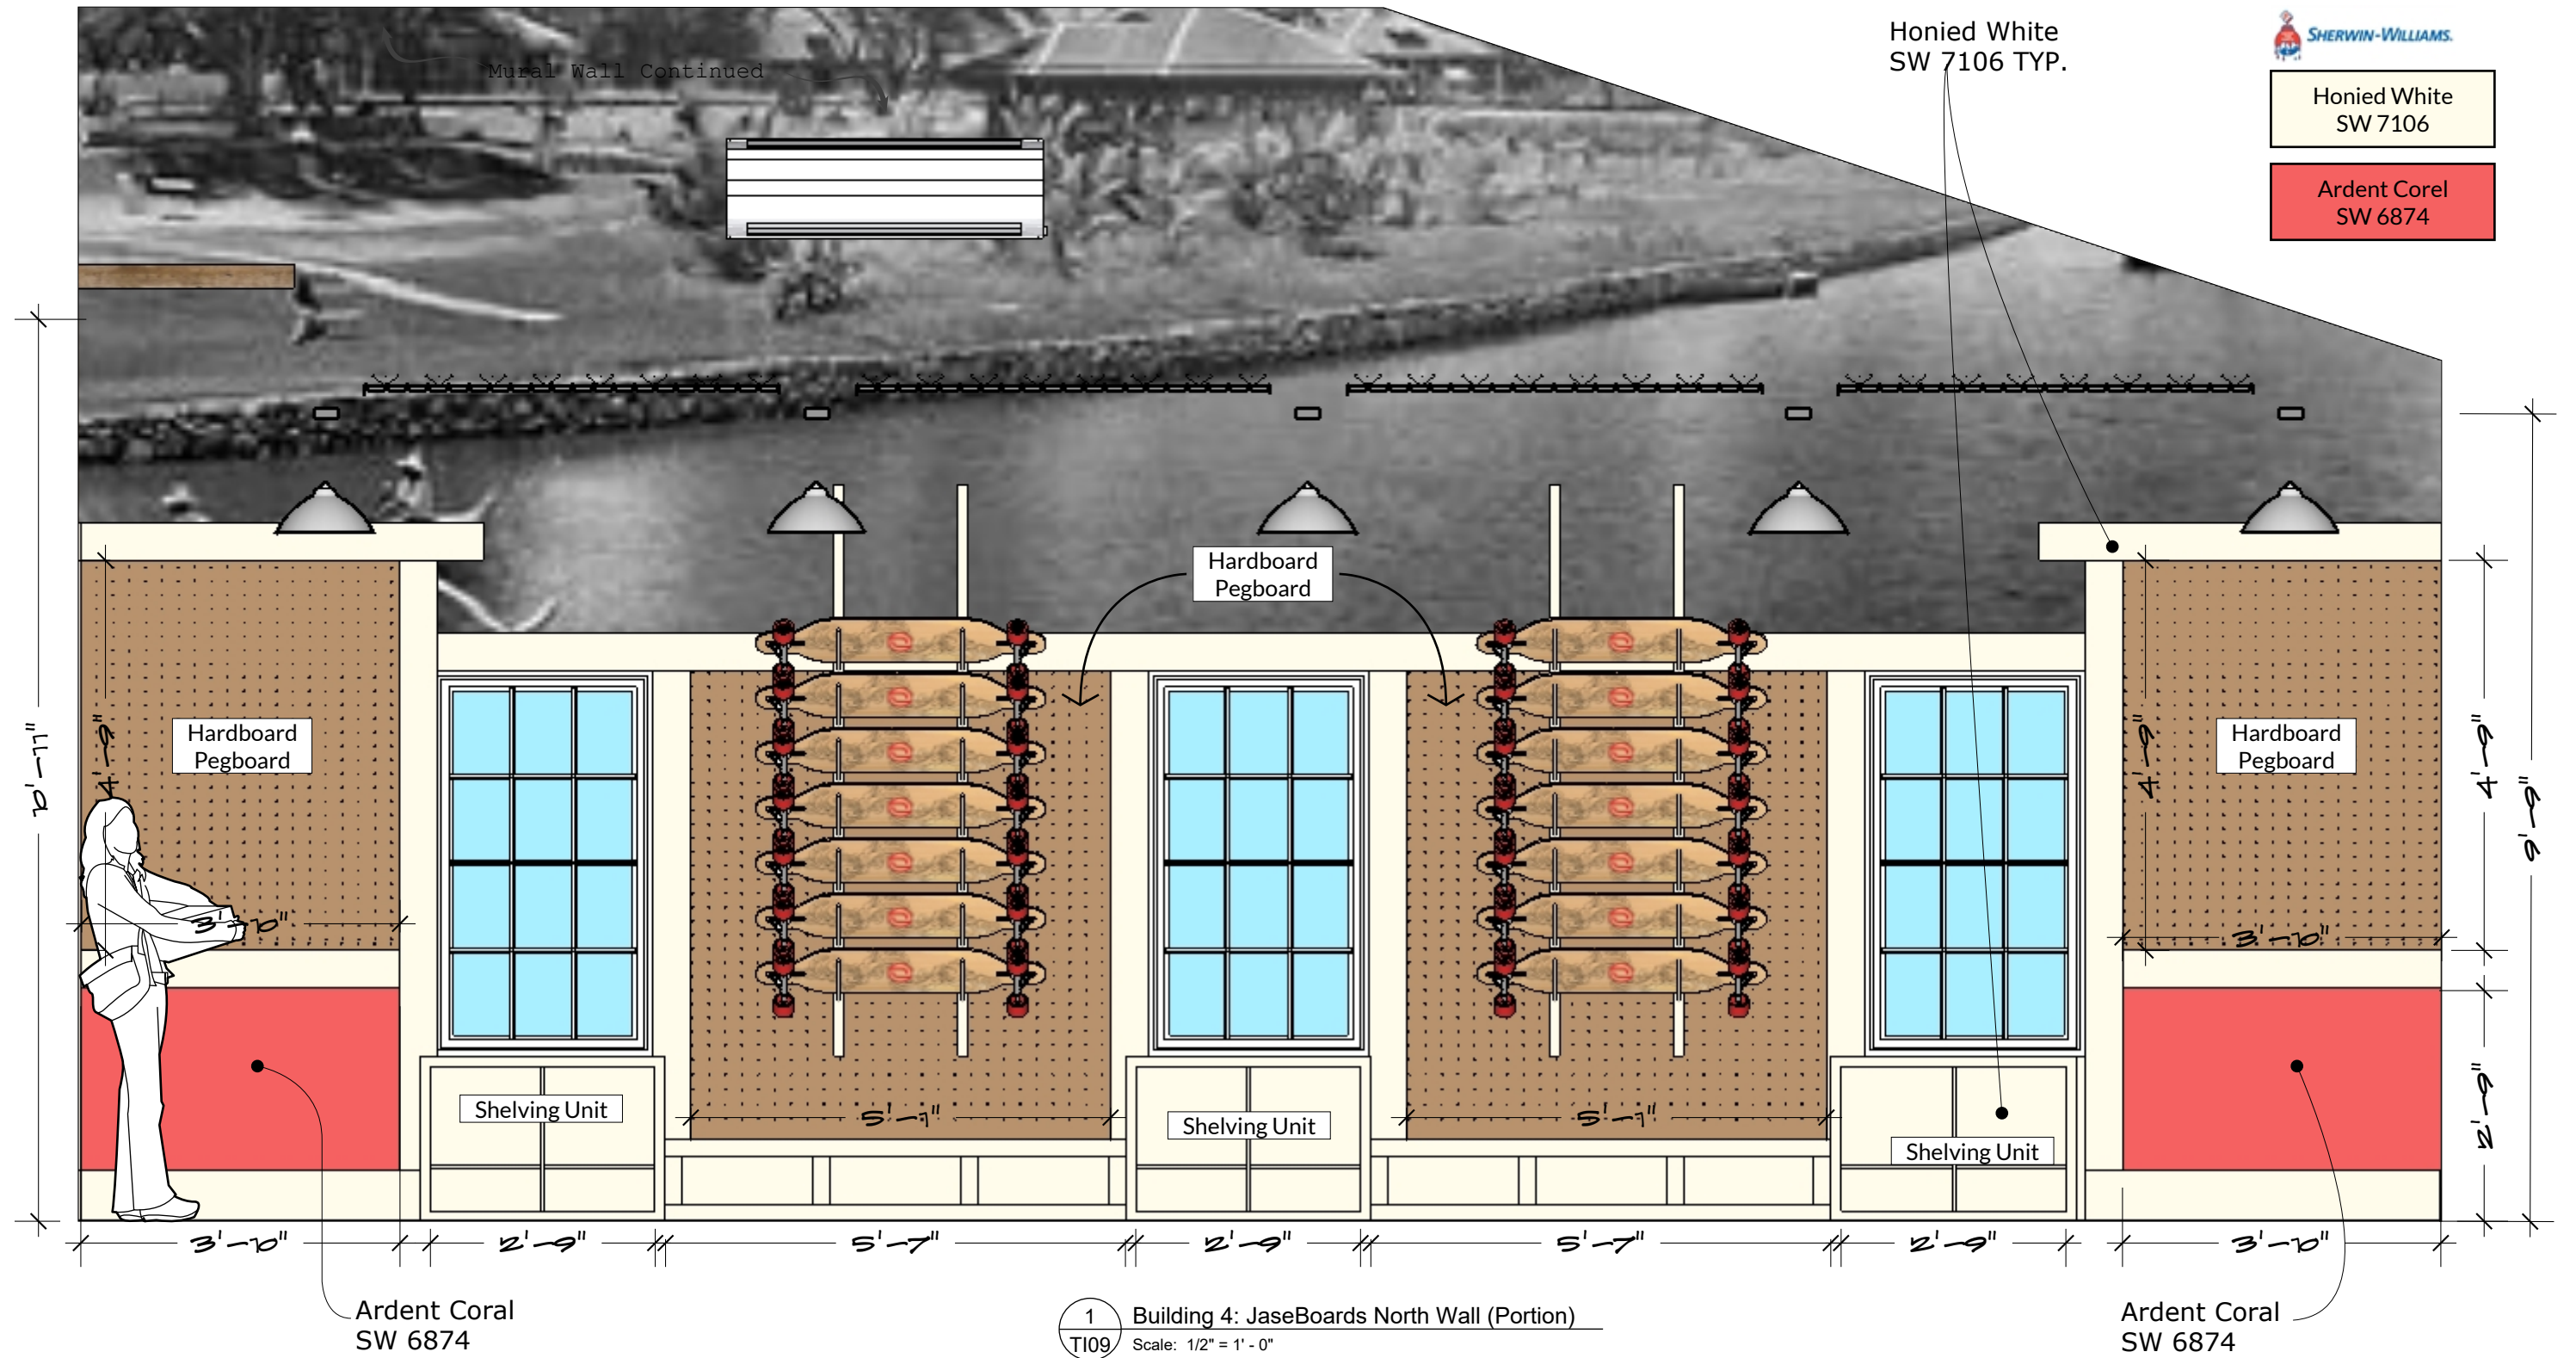




# Jaseboards East Wall




Honied White SW 7106	Ardent Corel SW 6874	Hopsack SW 6109
-------------------------	-------------------------	--------------------

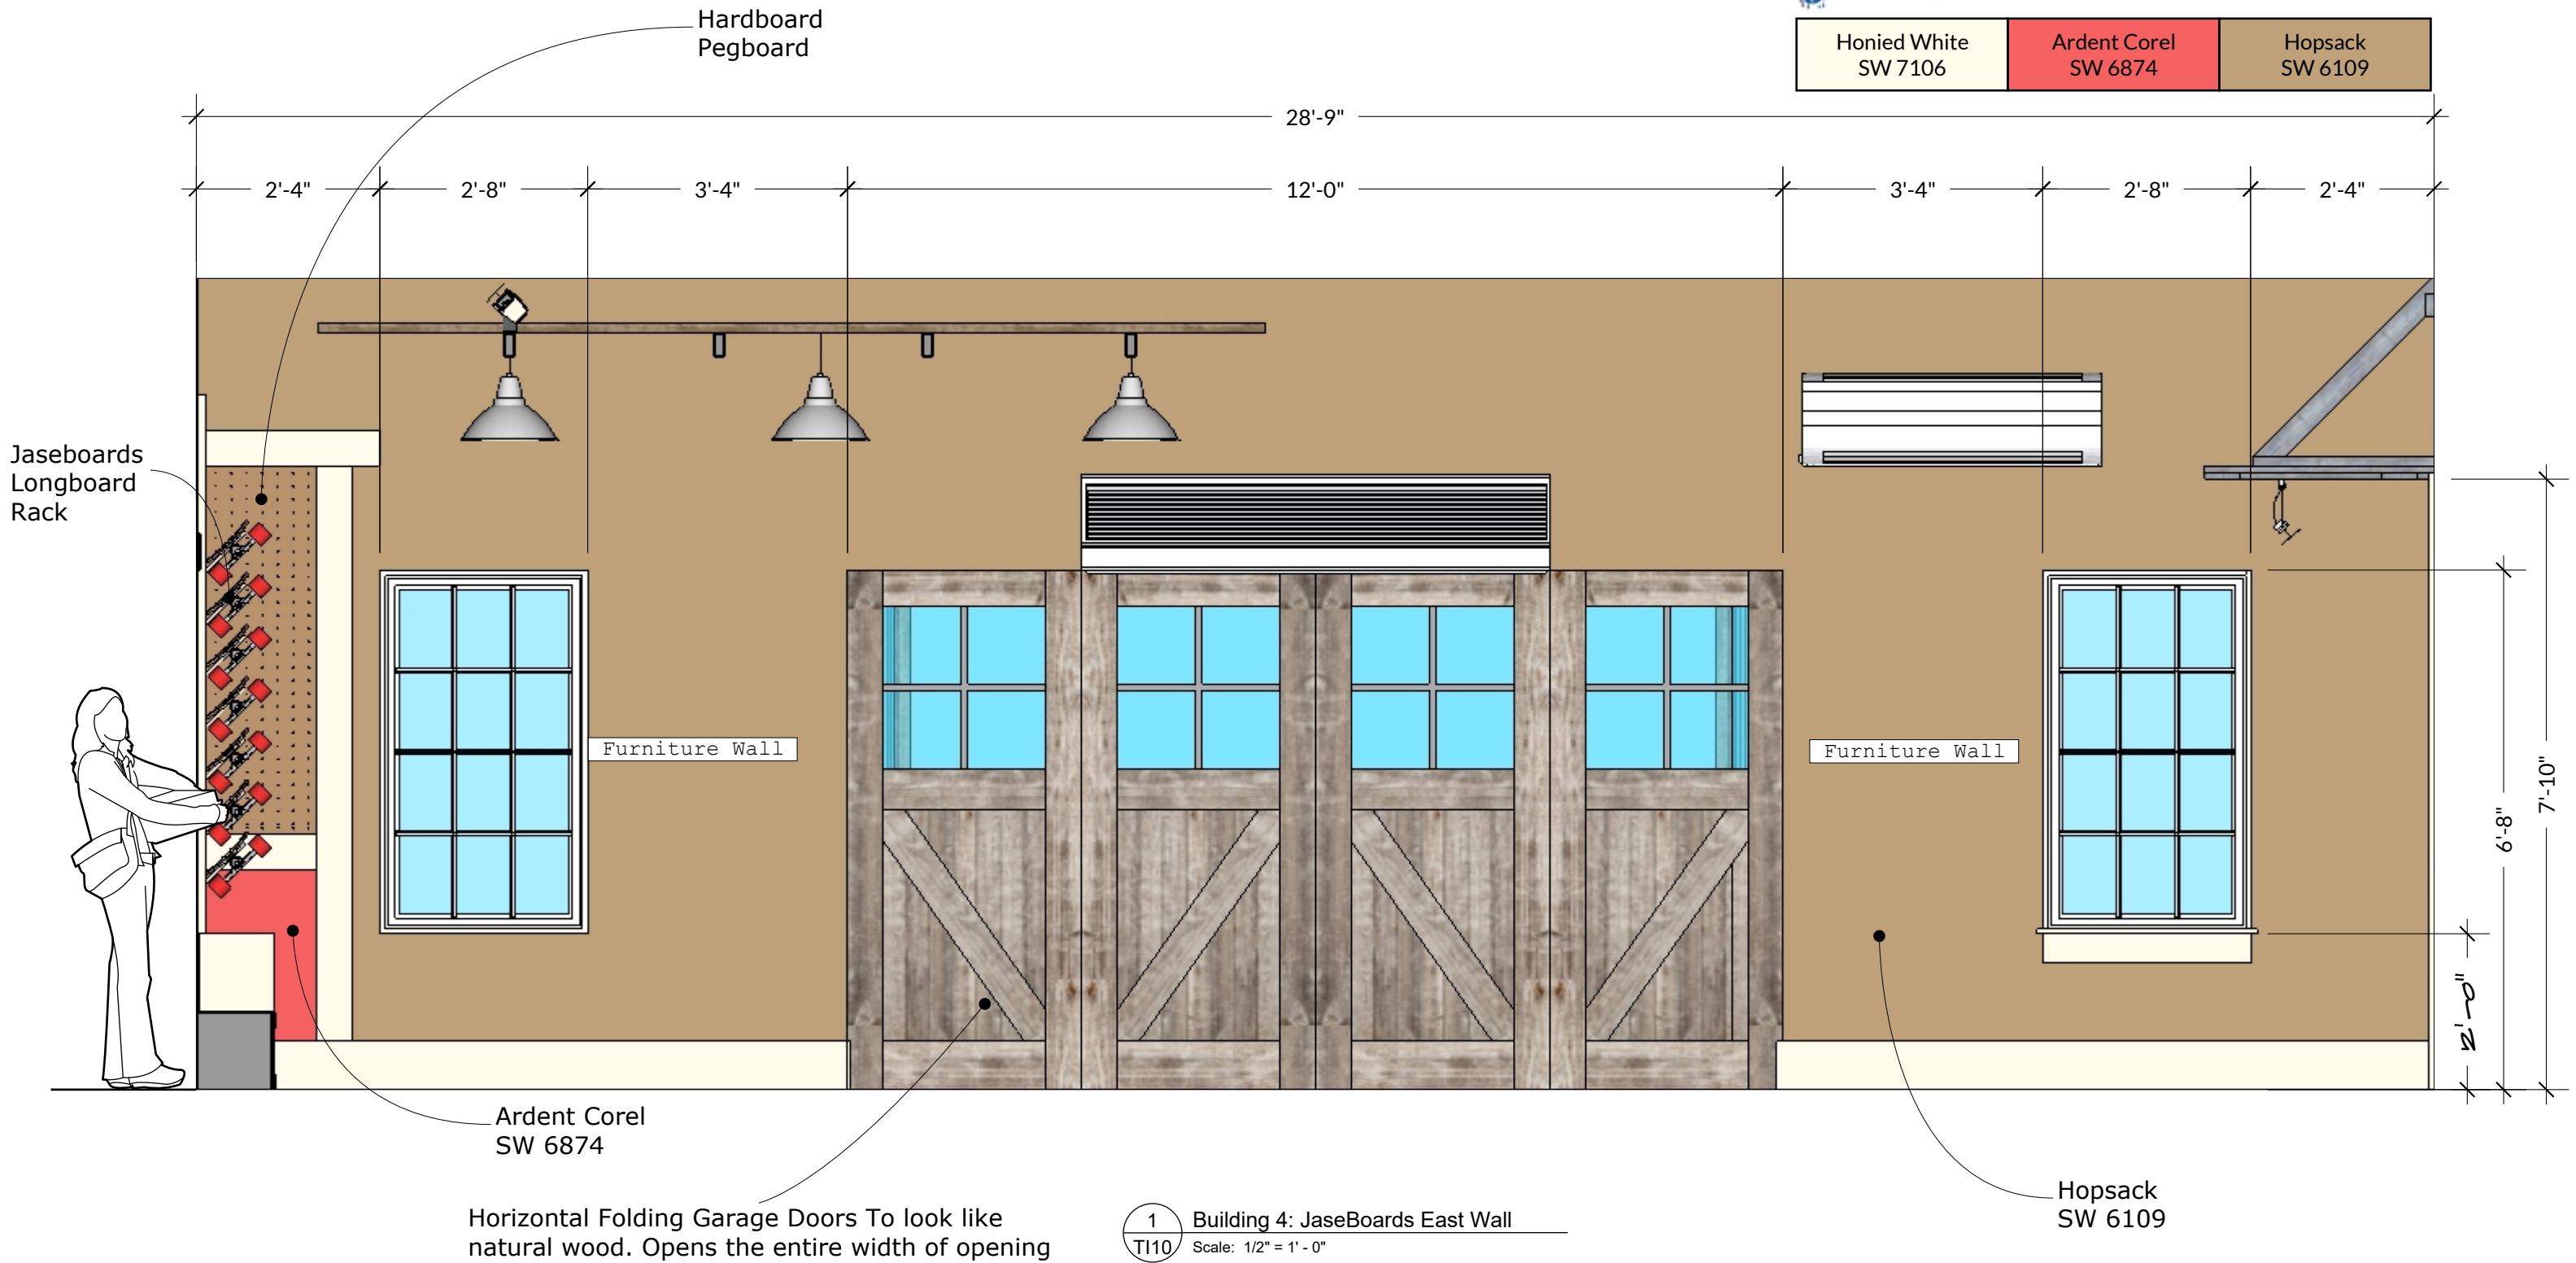




- Naval SW 6244
- Hopsack SW 6109

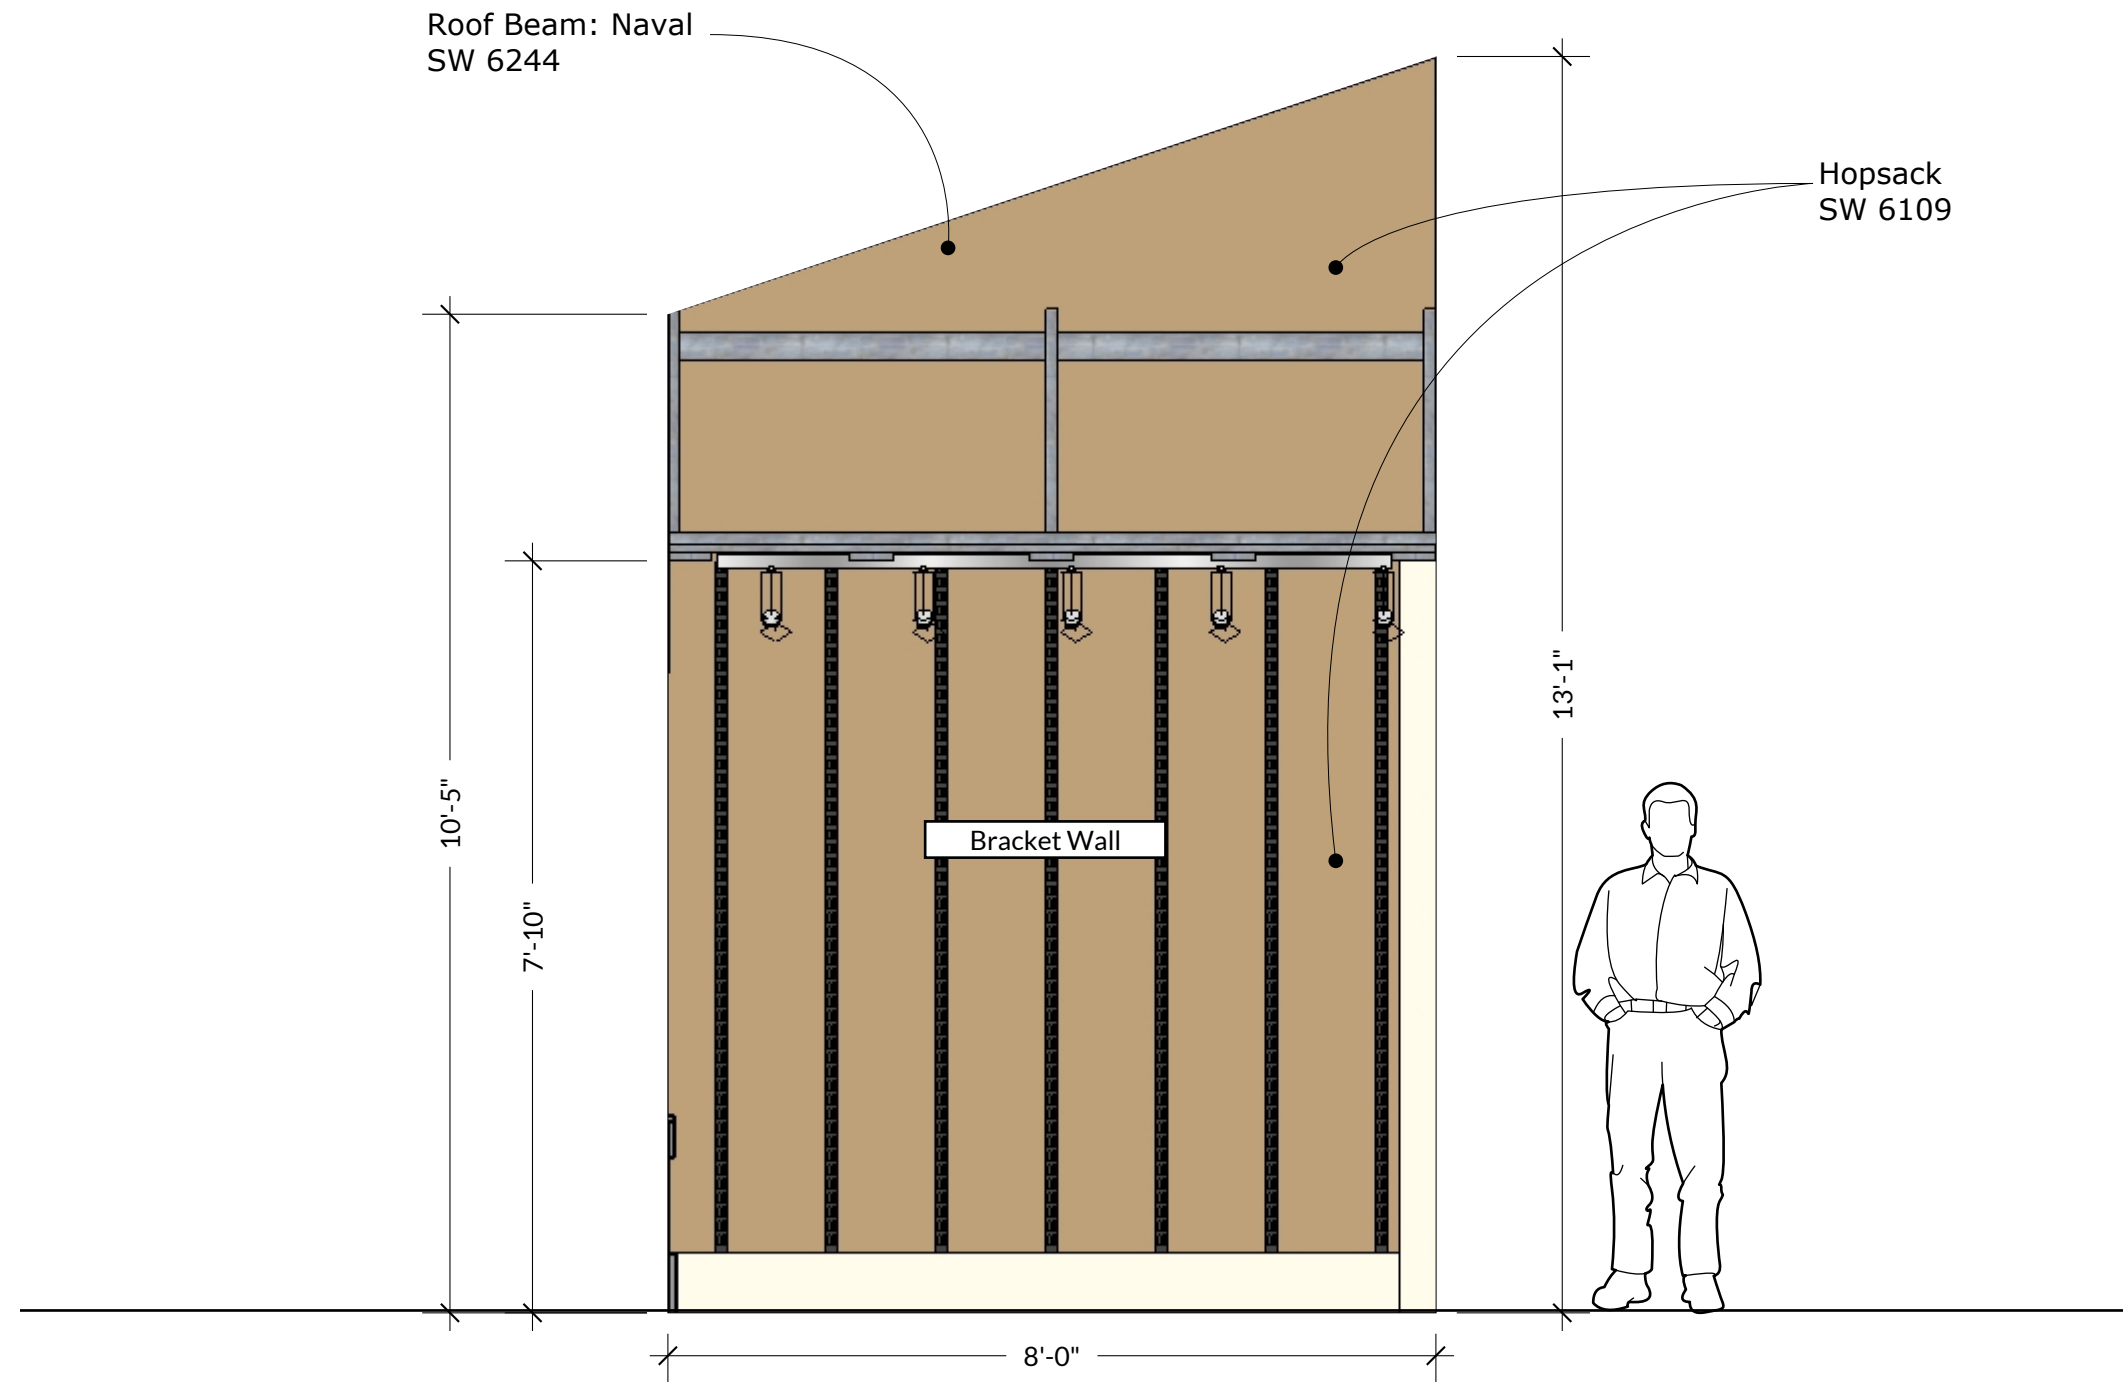


1 Building 4: JaseBoards South Wall  
TI11 Scale: 1/2" = 1' - 0"

# East Wall Devision 1

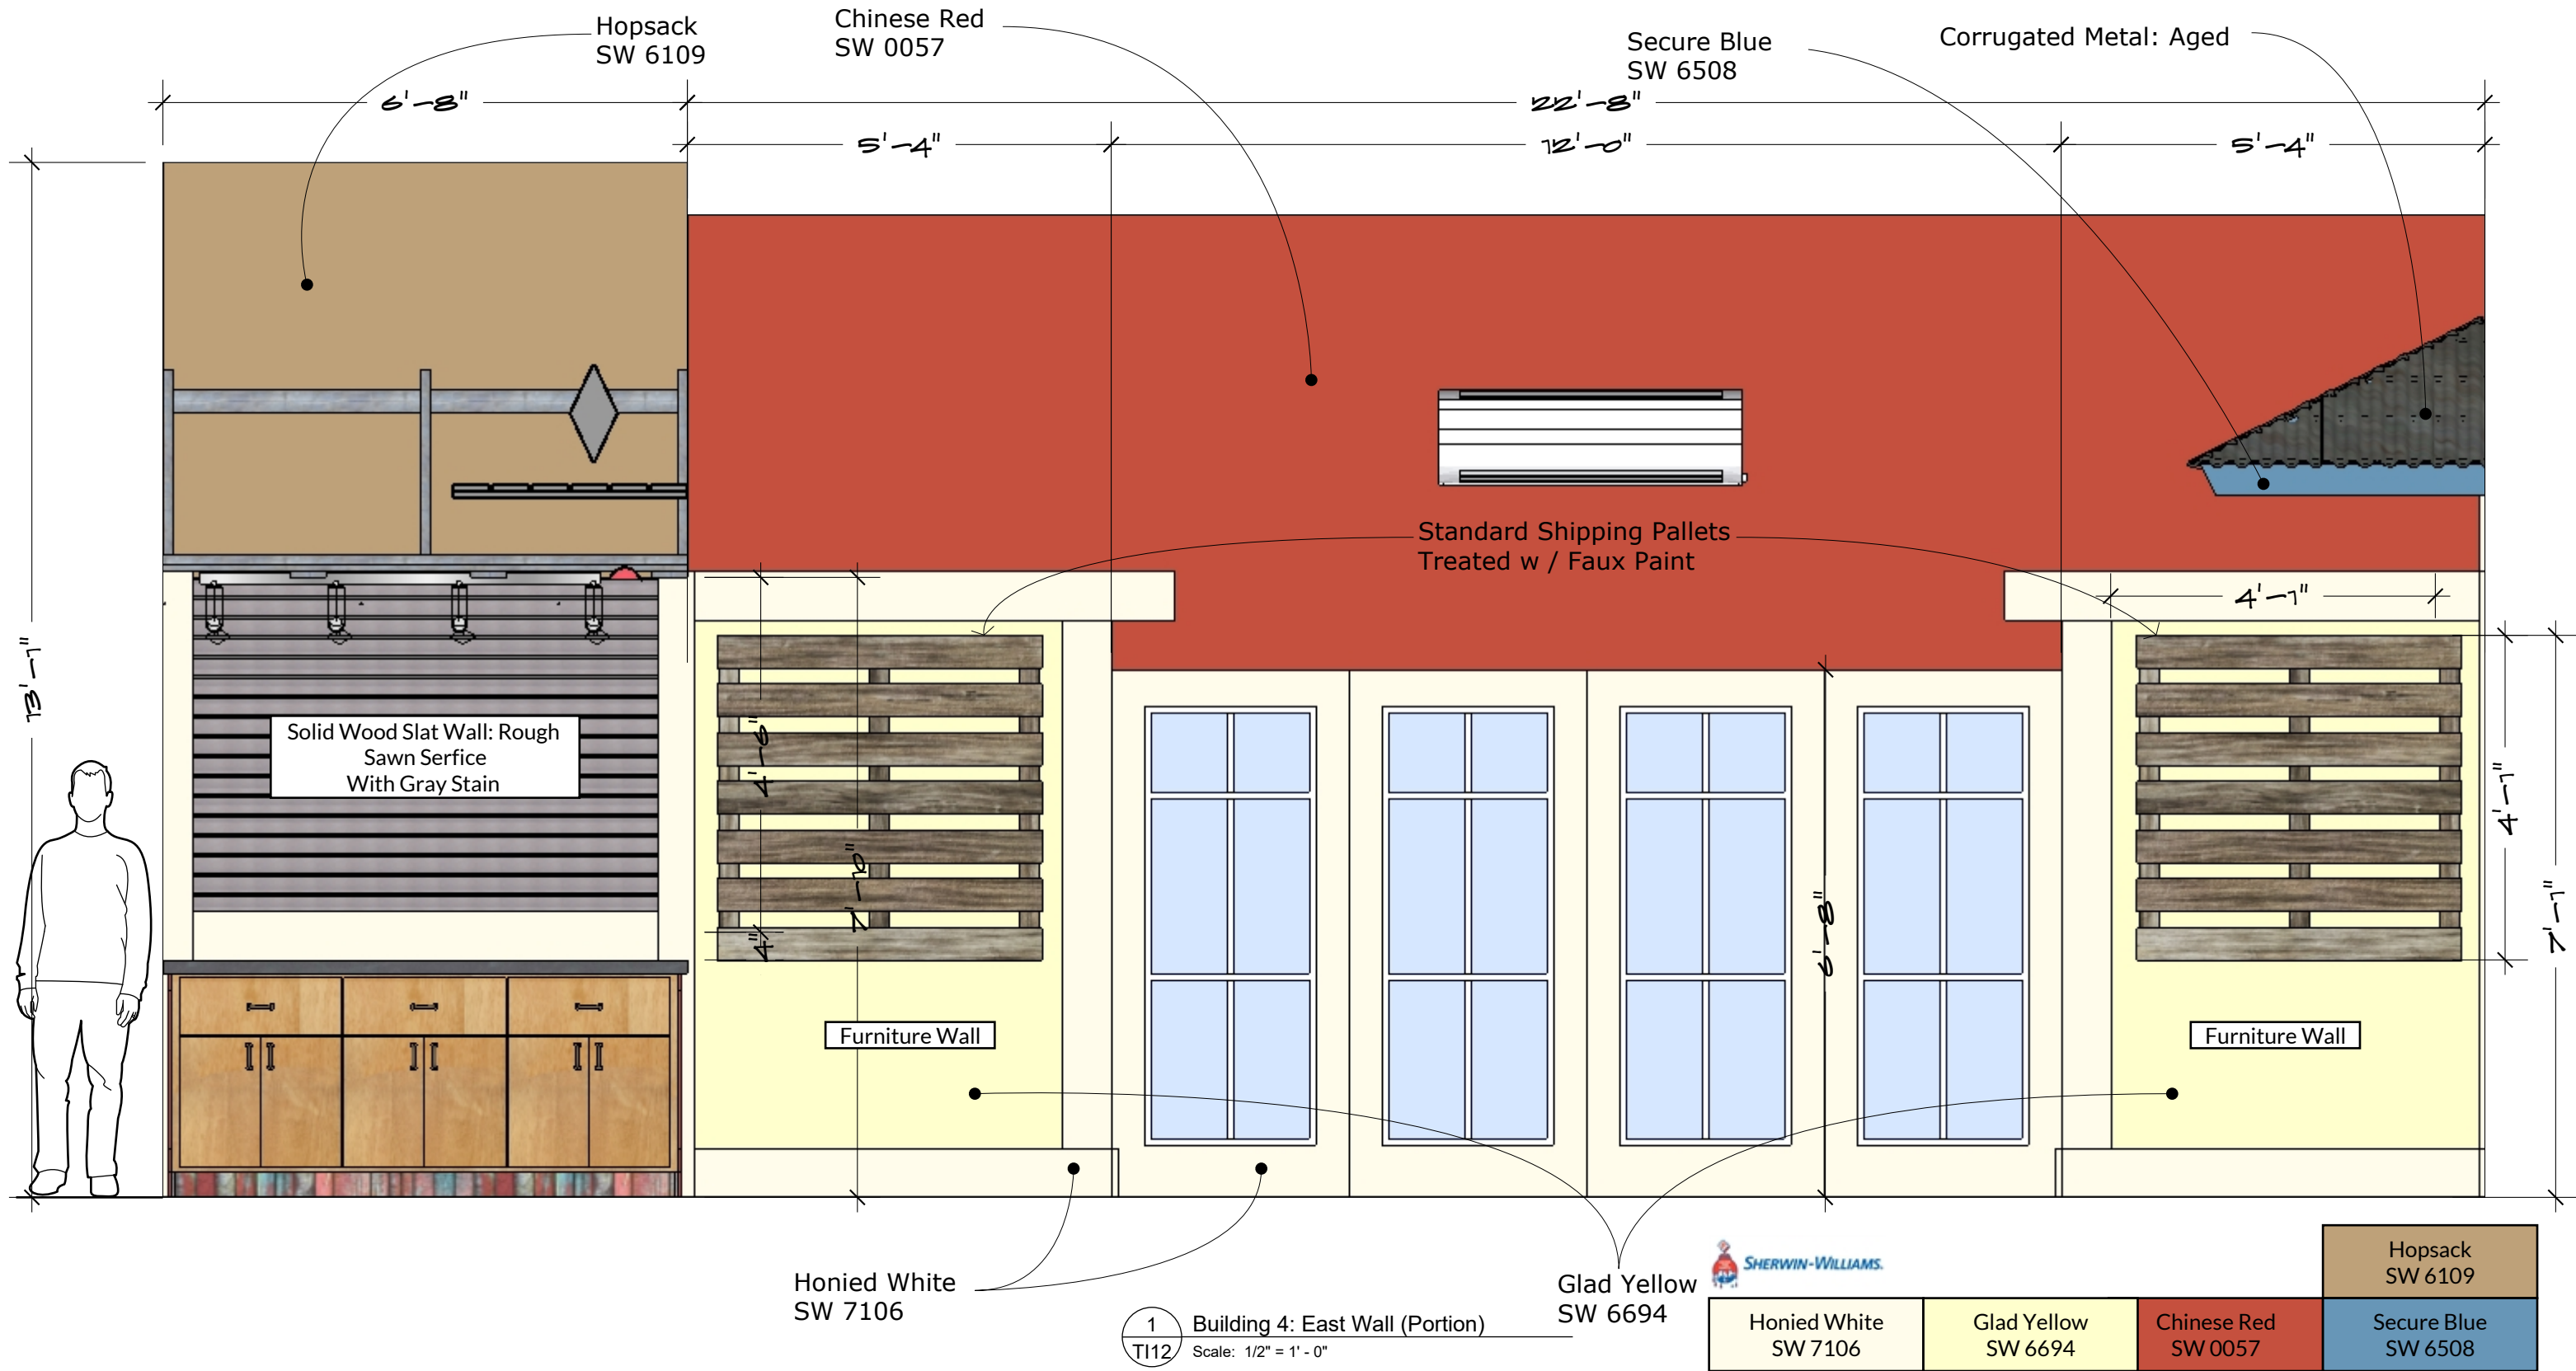


# East Wall Devision 2

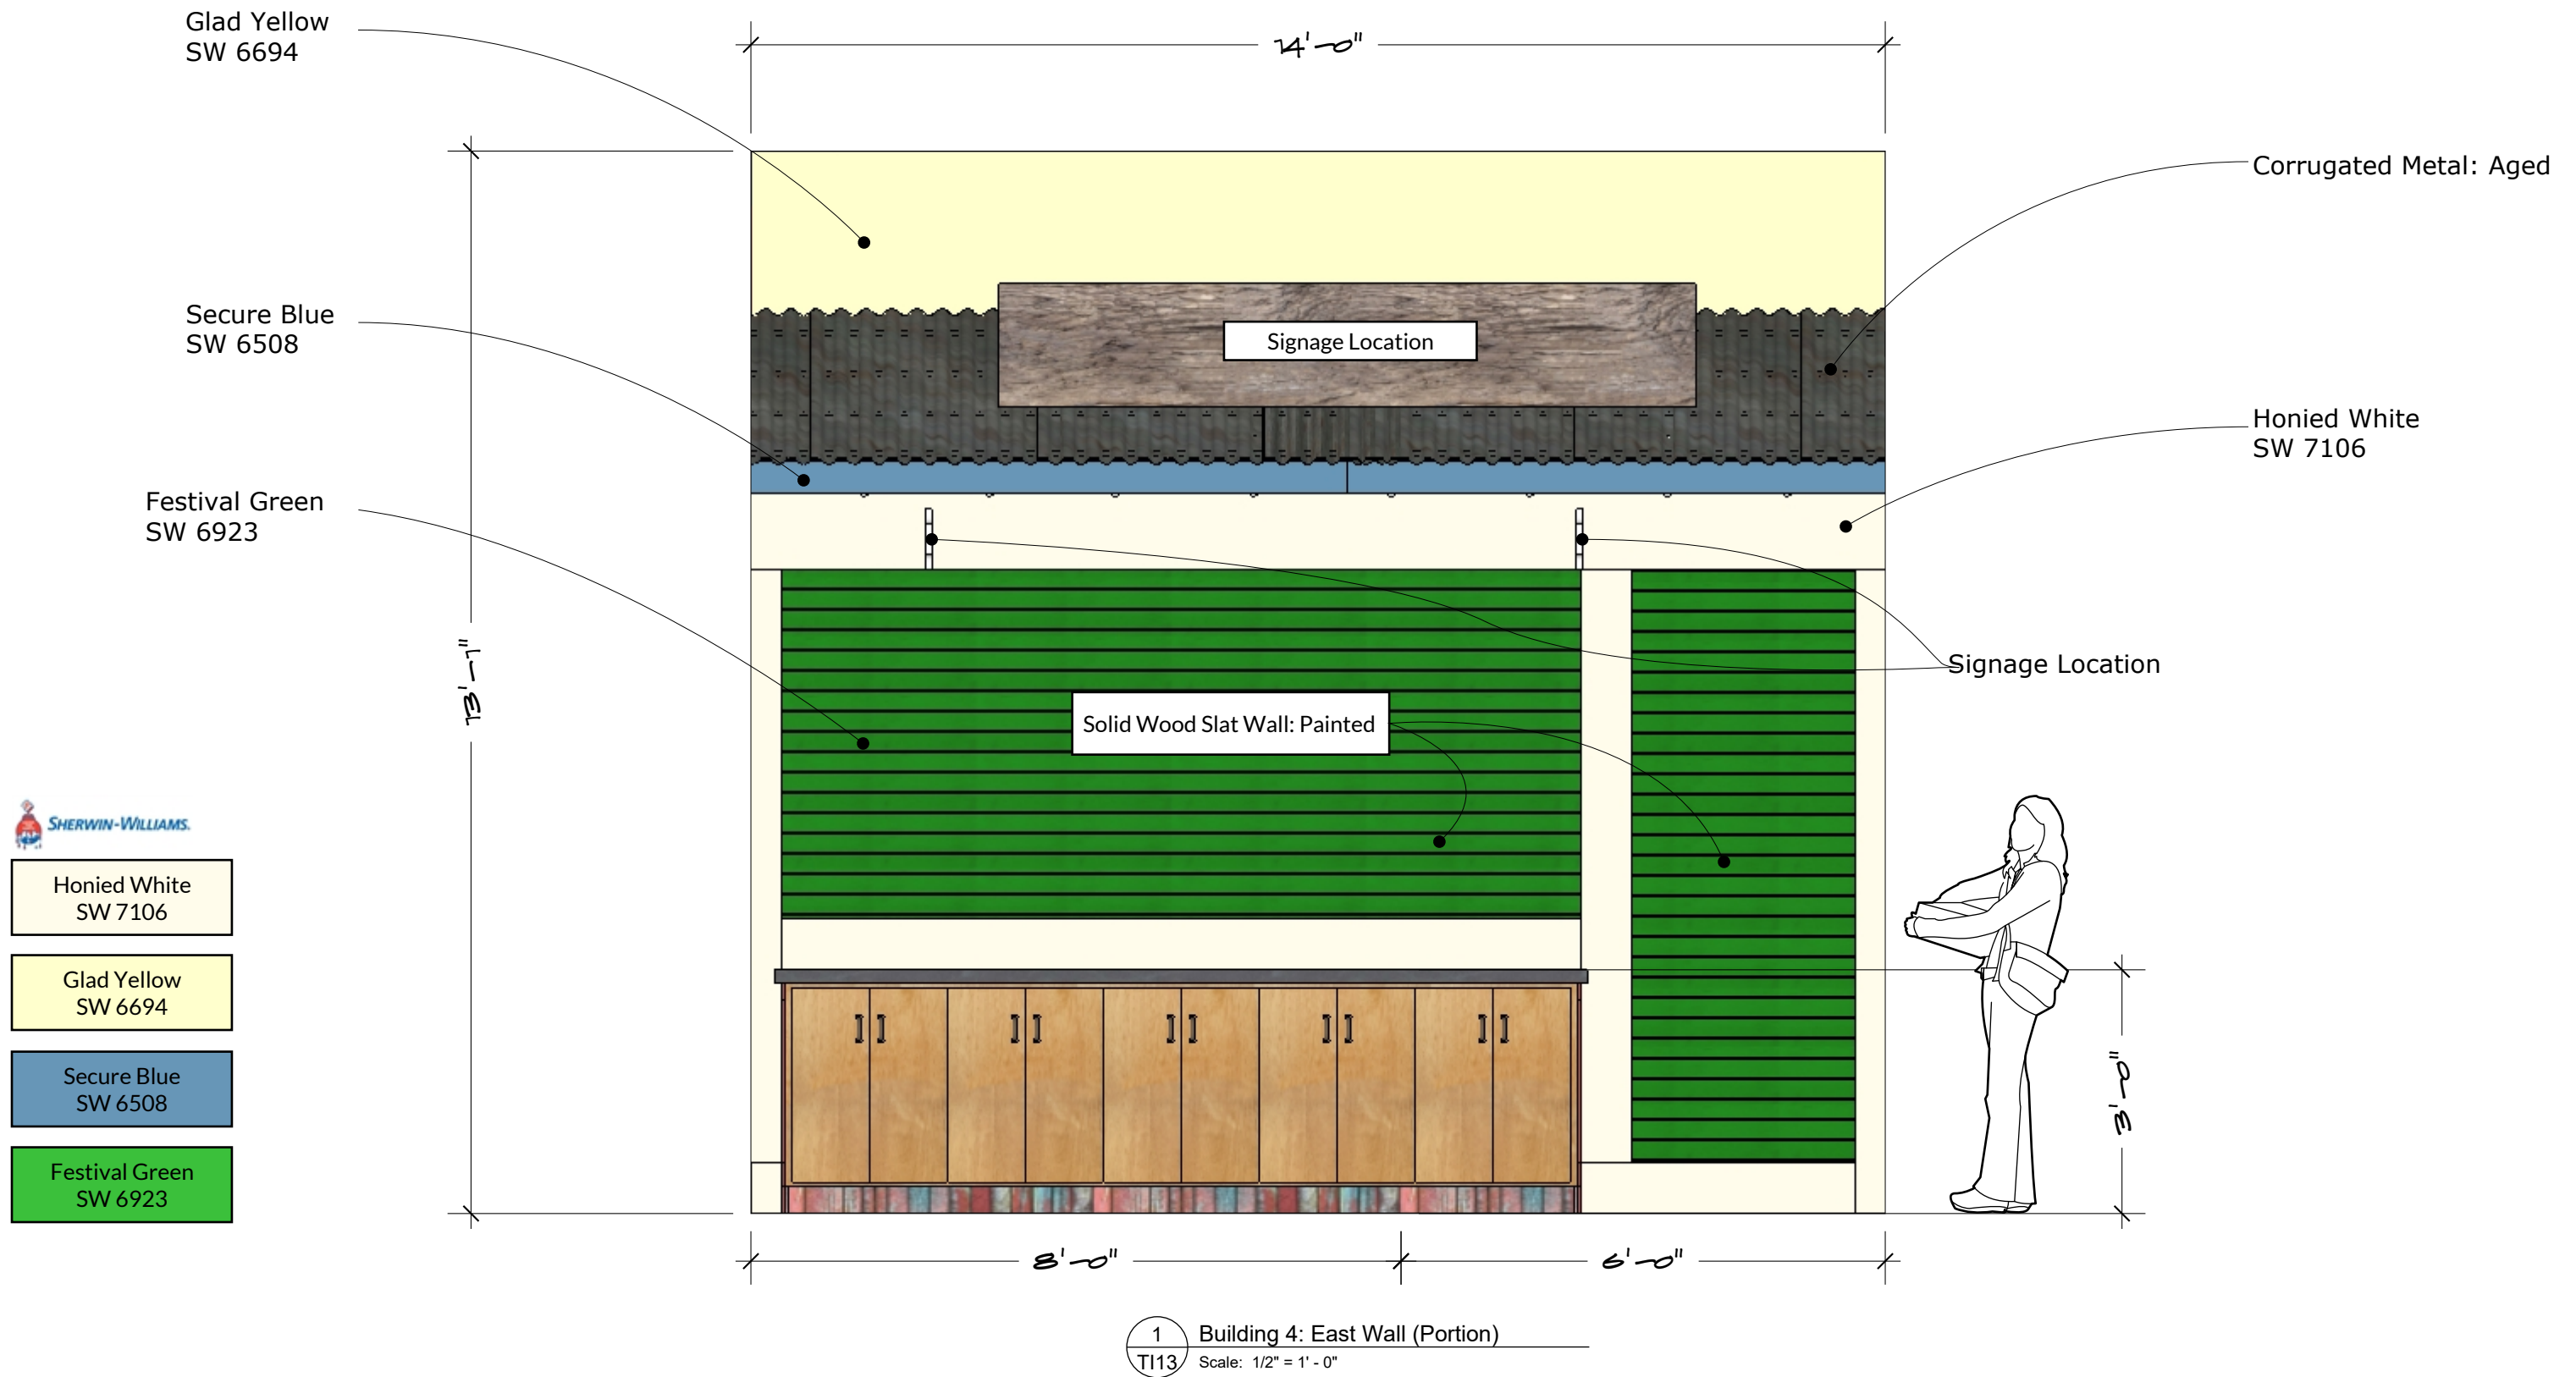

SHERWIN-WILLIAMS

- Honied White SW 7106
- Glad Yellow SW 6694
- Secure Blue SW 6508
- Festival Green SW 6923

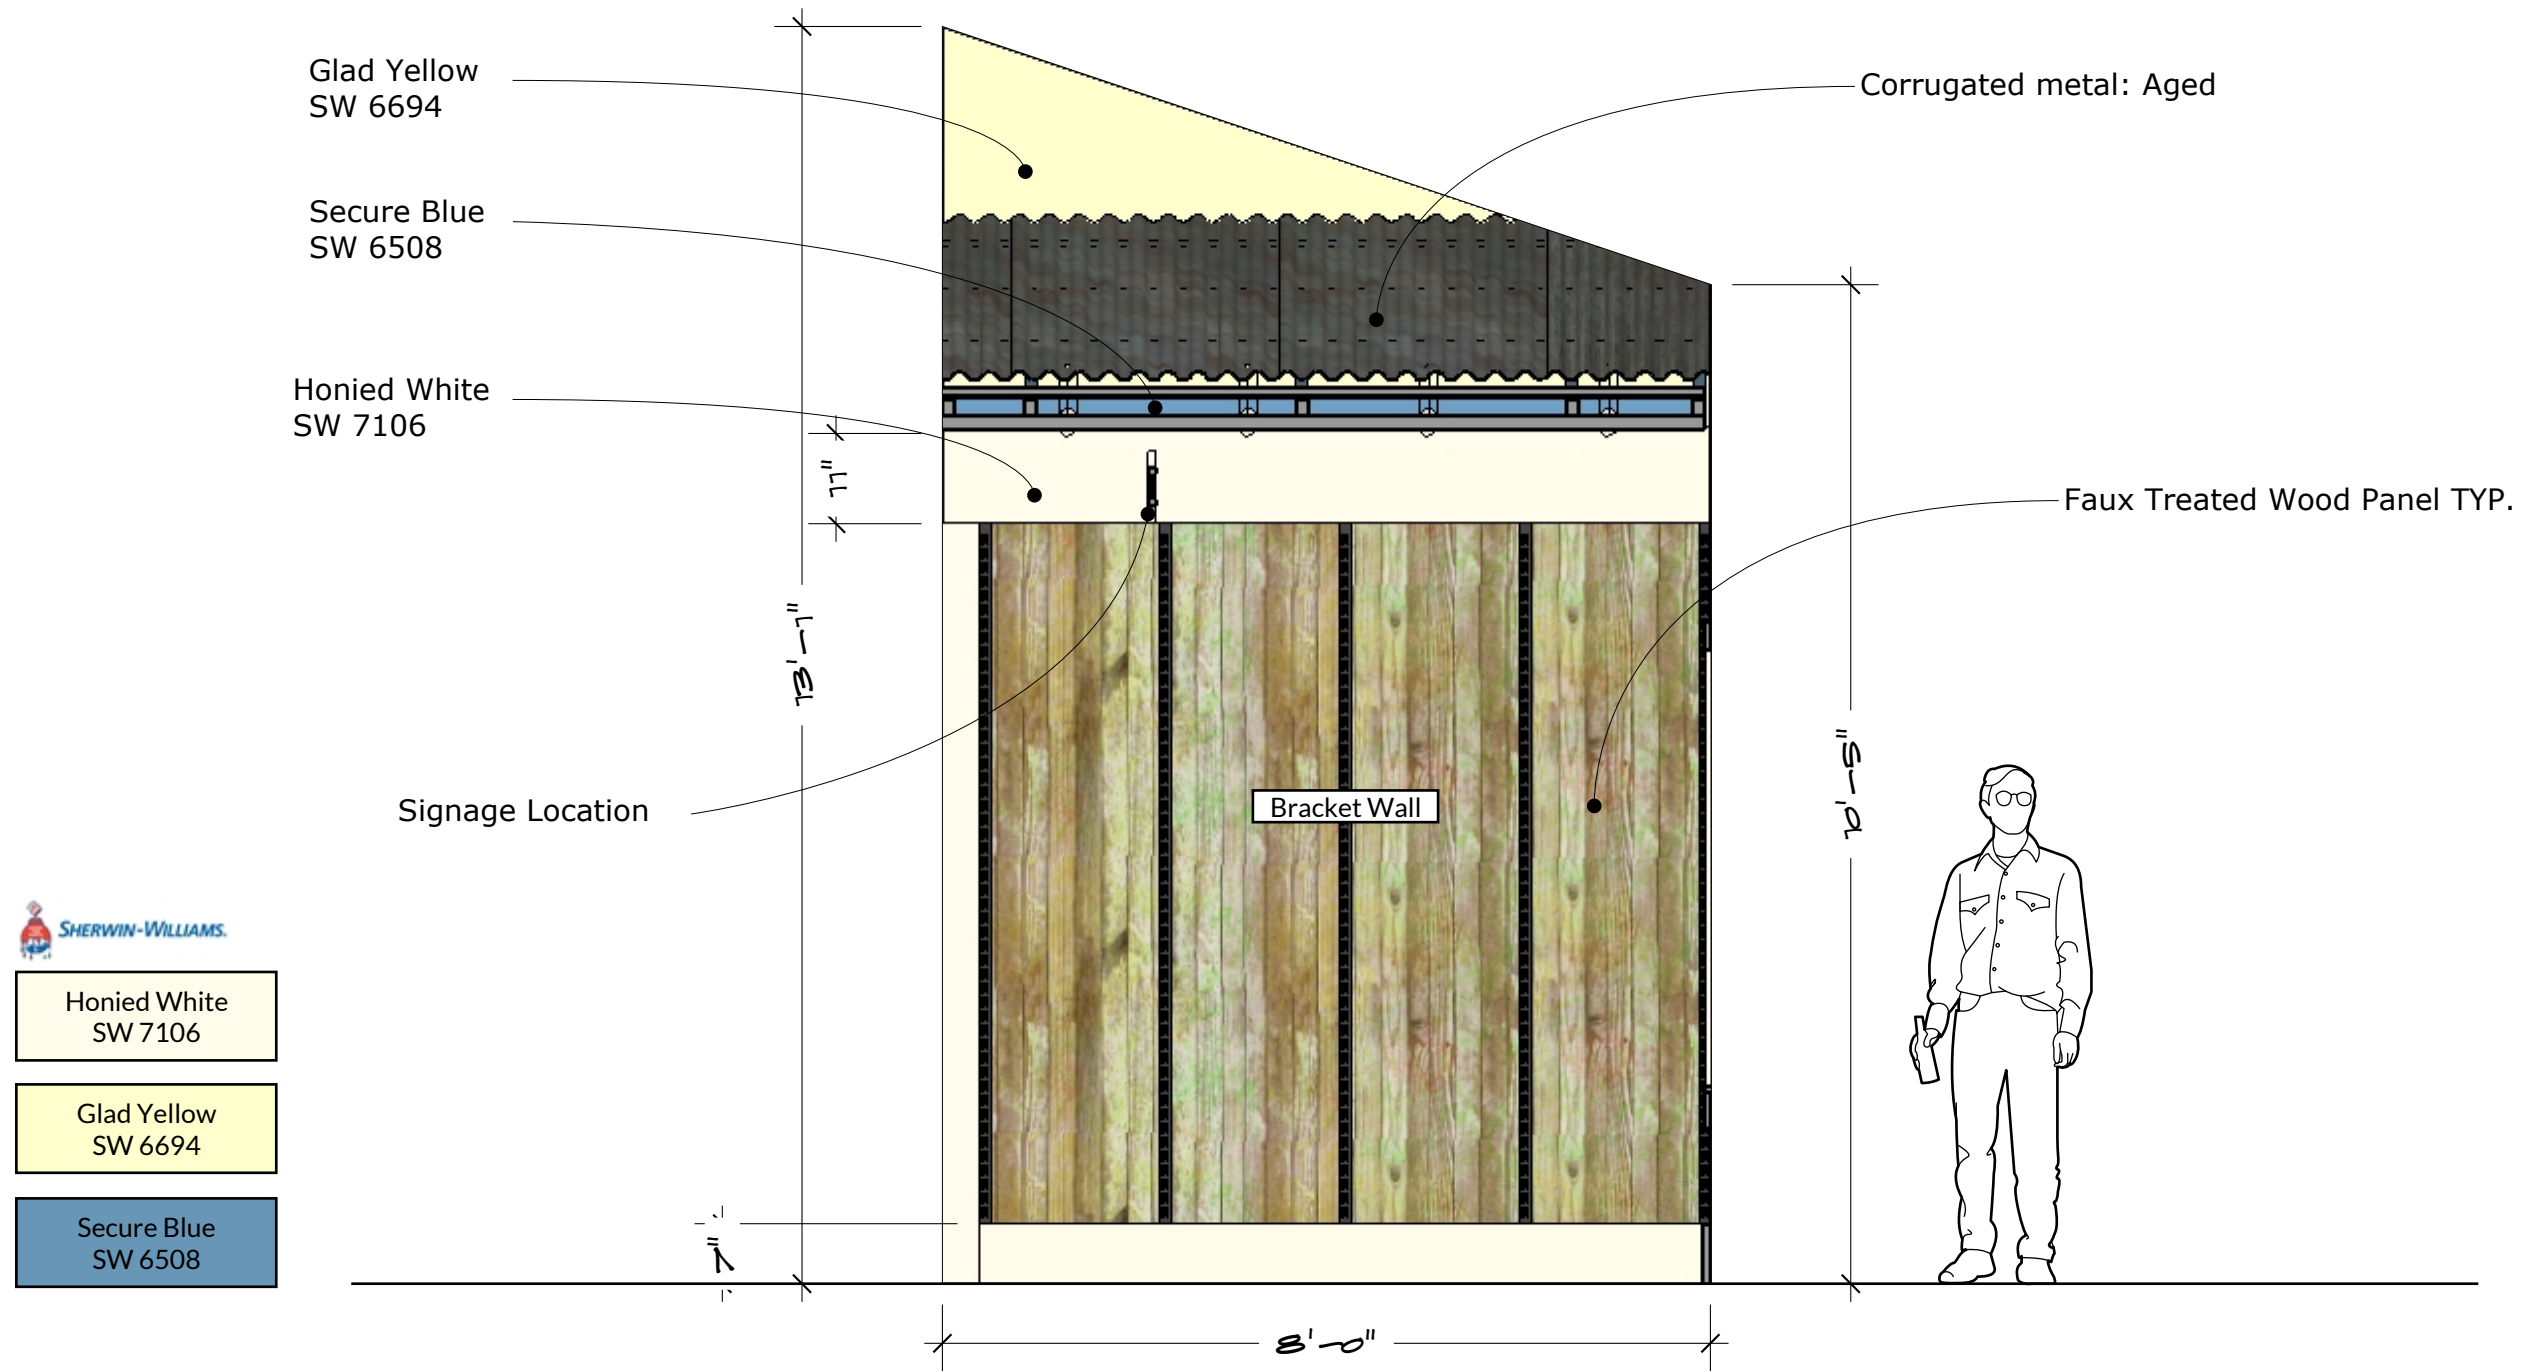


Honied White  
SW 7106

Glad Yellow  
SW 6694

Secure Blue  
SW 6508

1 Building 4: South Wall  
TI14 Scale: 1/2" = 1' - 0"

# East Wall Portion 1

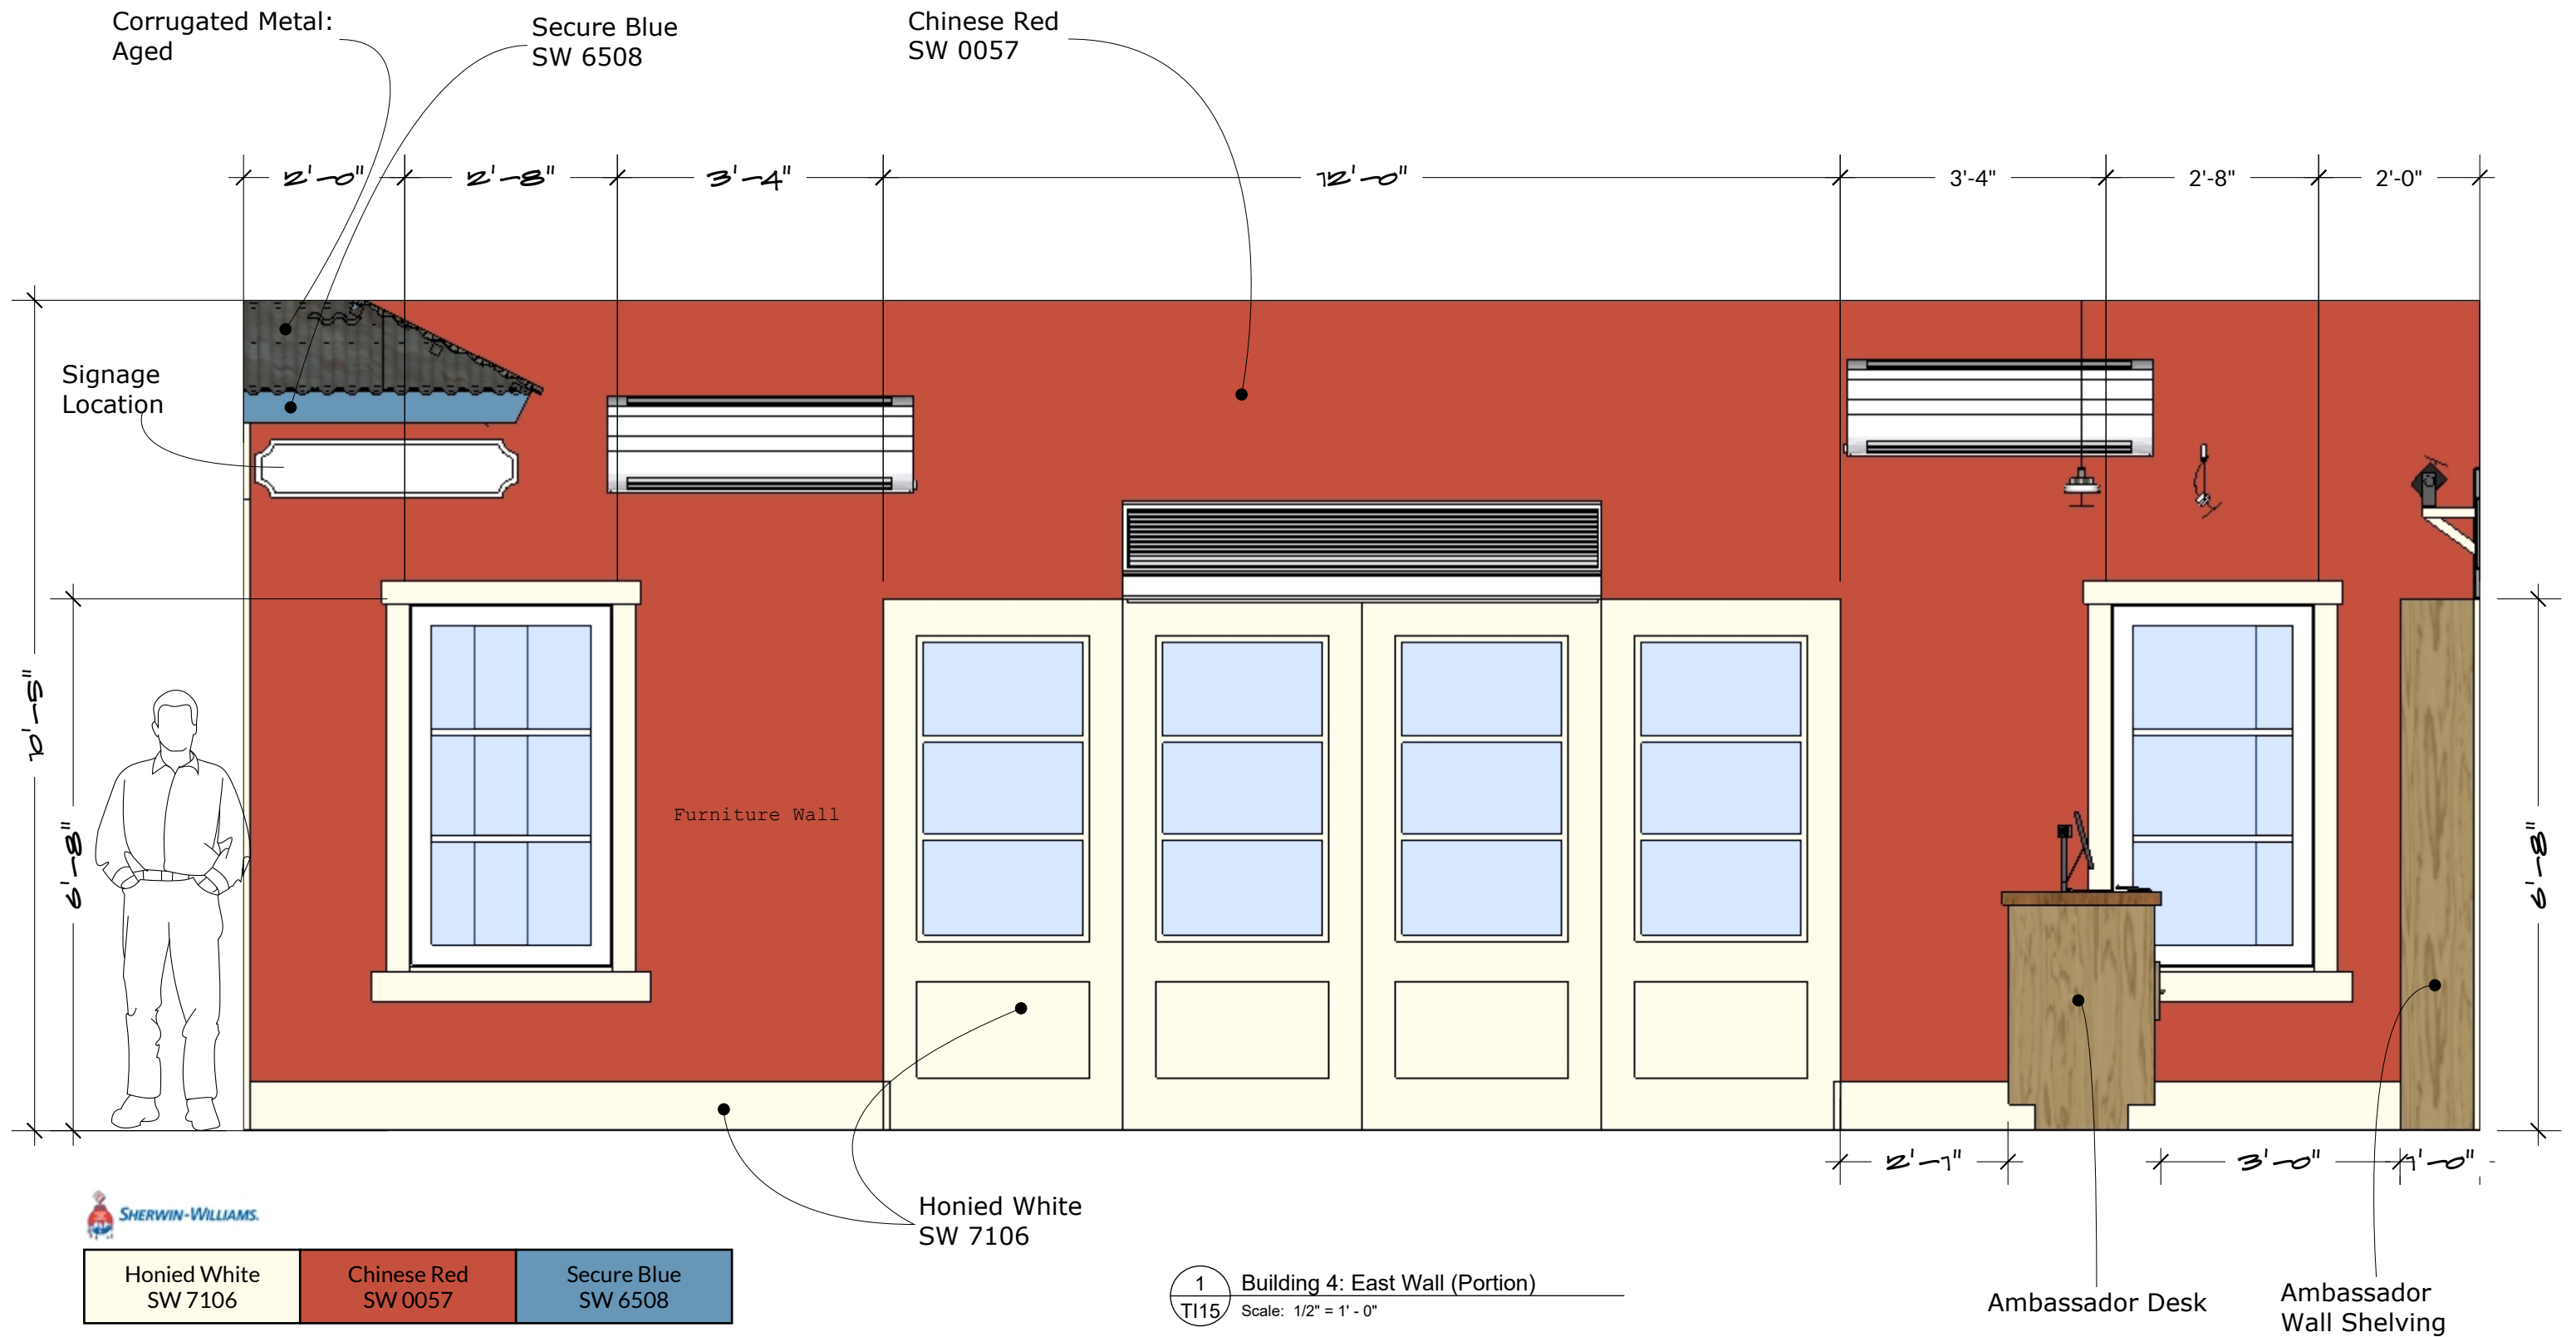

Honied White SW 7106	Chinese Red SW 0057	Secure Blue SW 6508
-------------------------	------------------------	------------------------

1 Building 4: East Wall (Portion)  
T115 Scale: 1/2" = 1' - 0"


Ambassador Desk  
Ambassador Wall Shelving


South Wall

Prop Representig An Old  
Sugar Mill Evaporation Unit




Honied White  
SW 7106

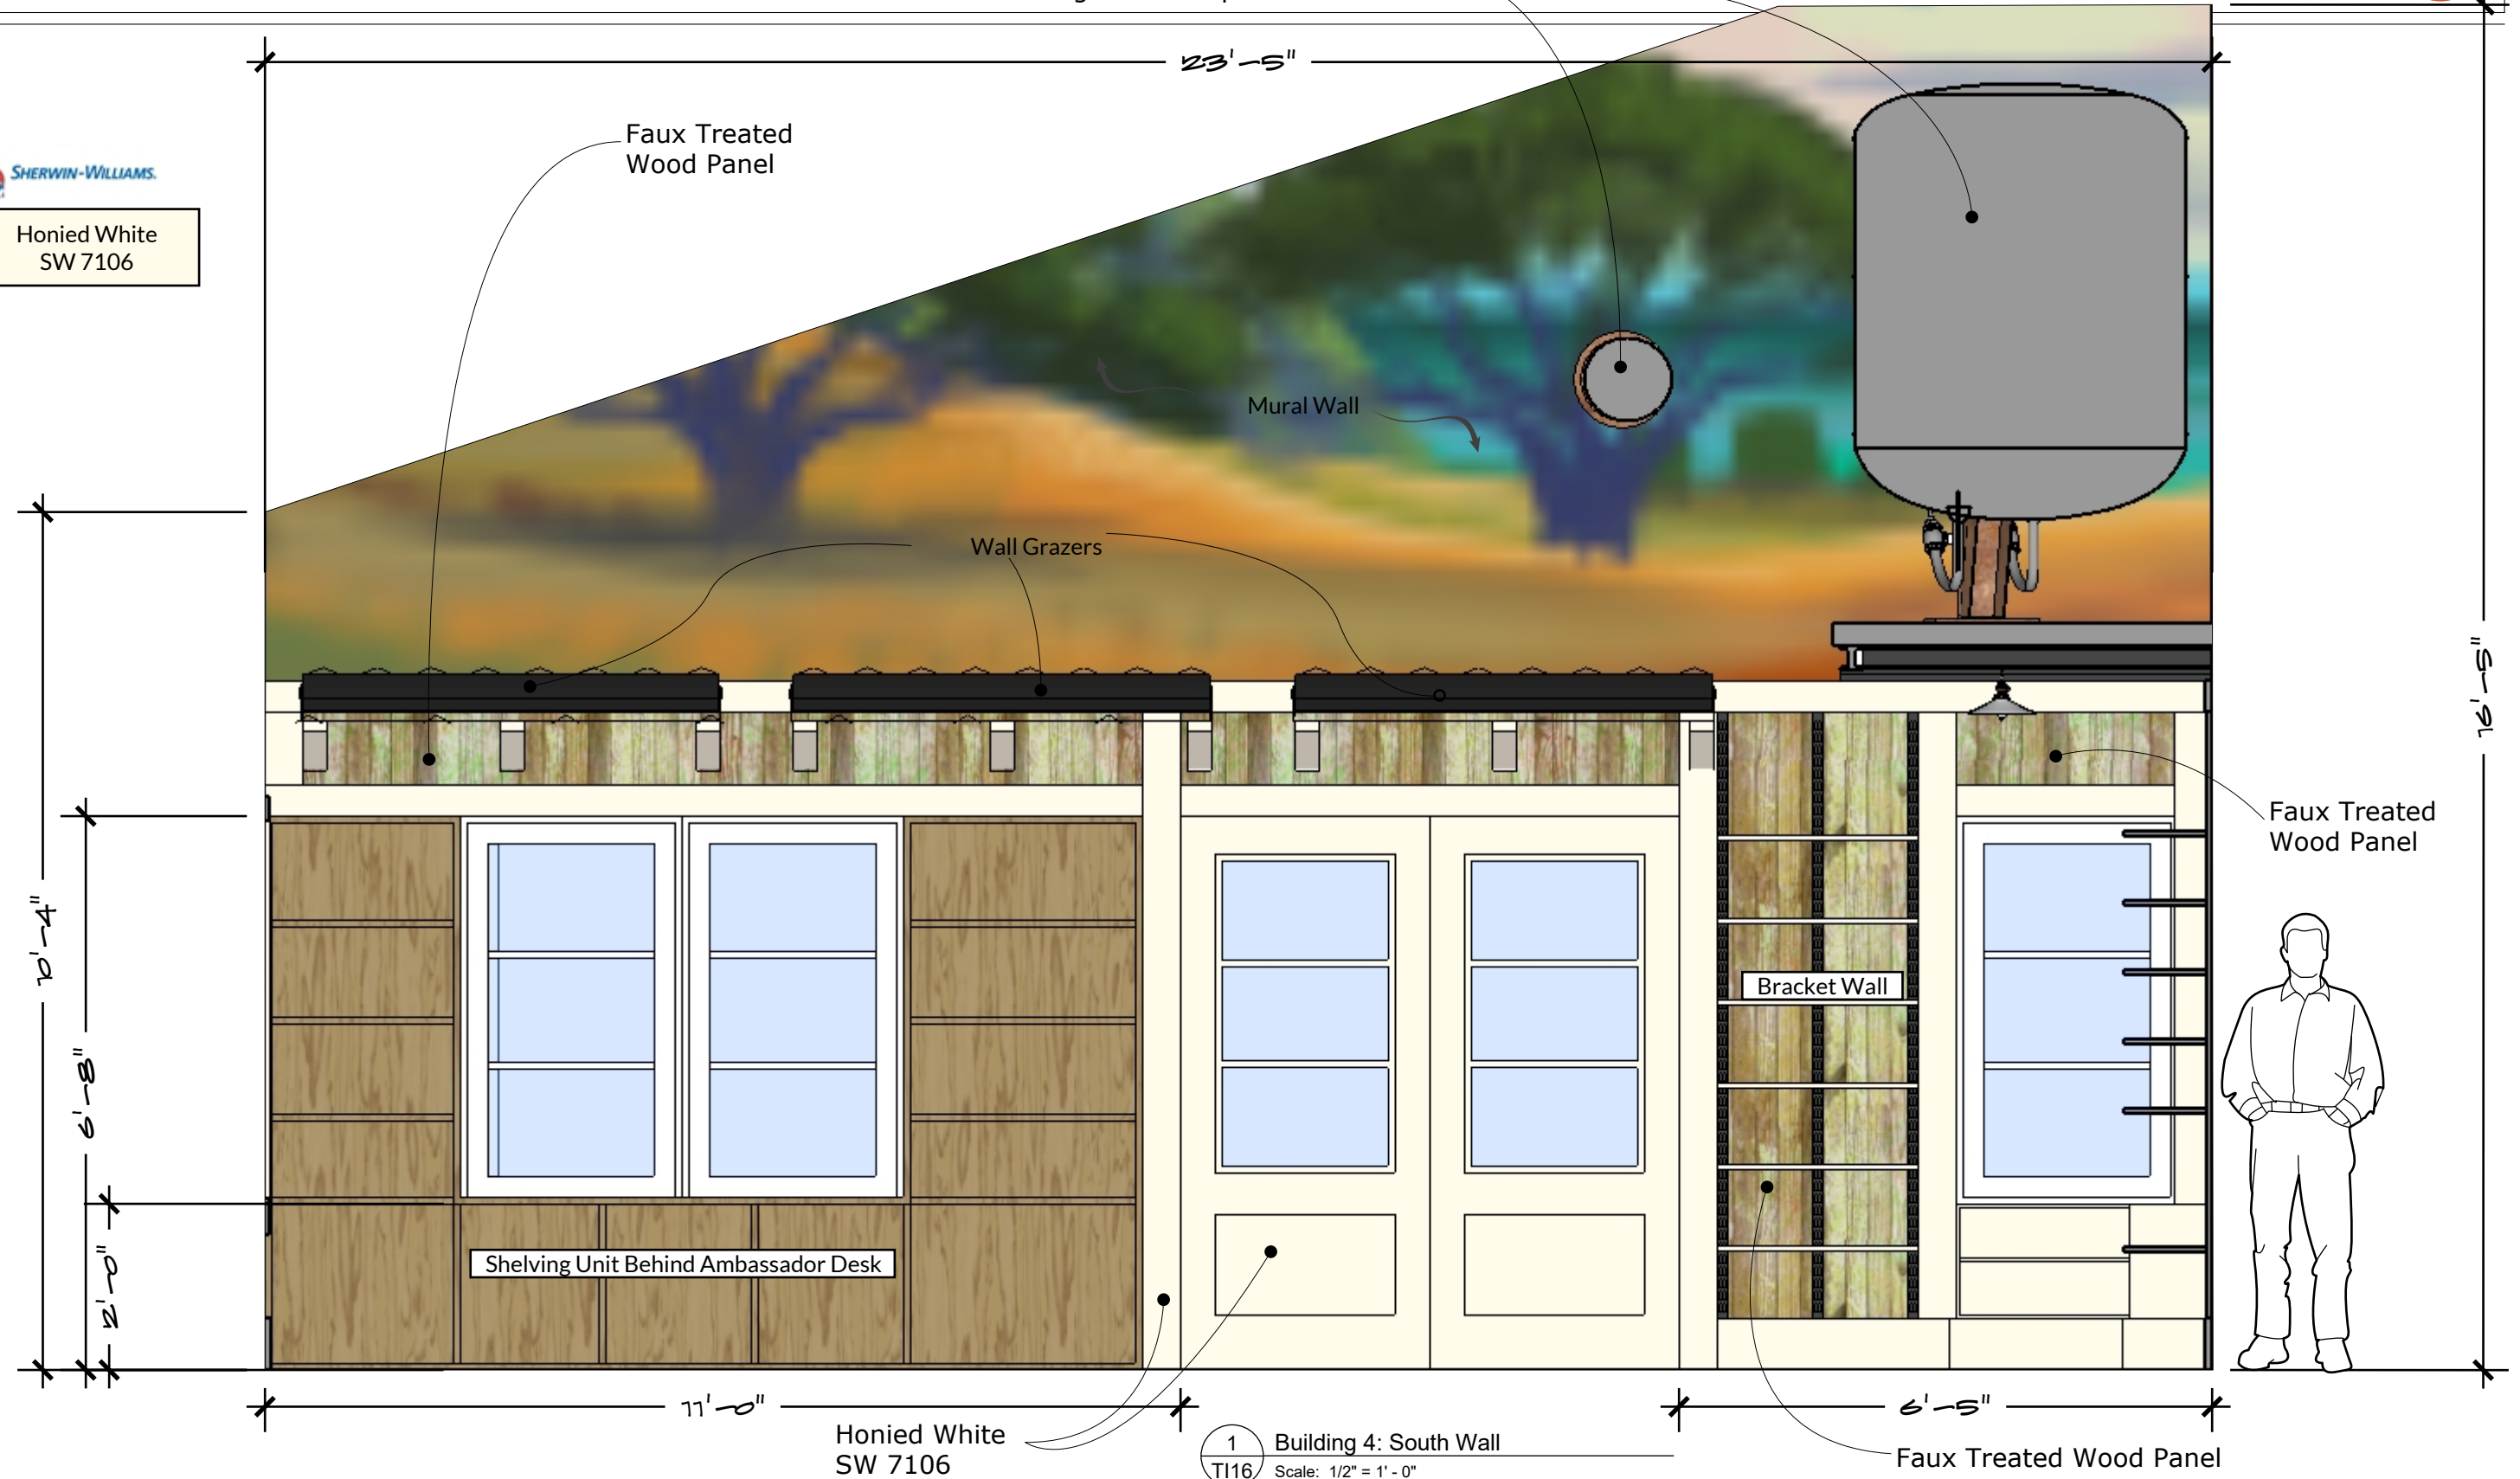

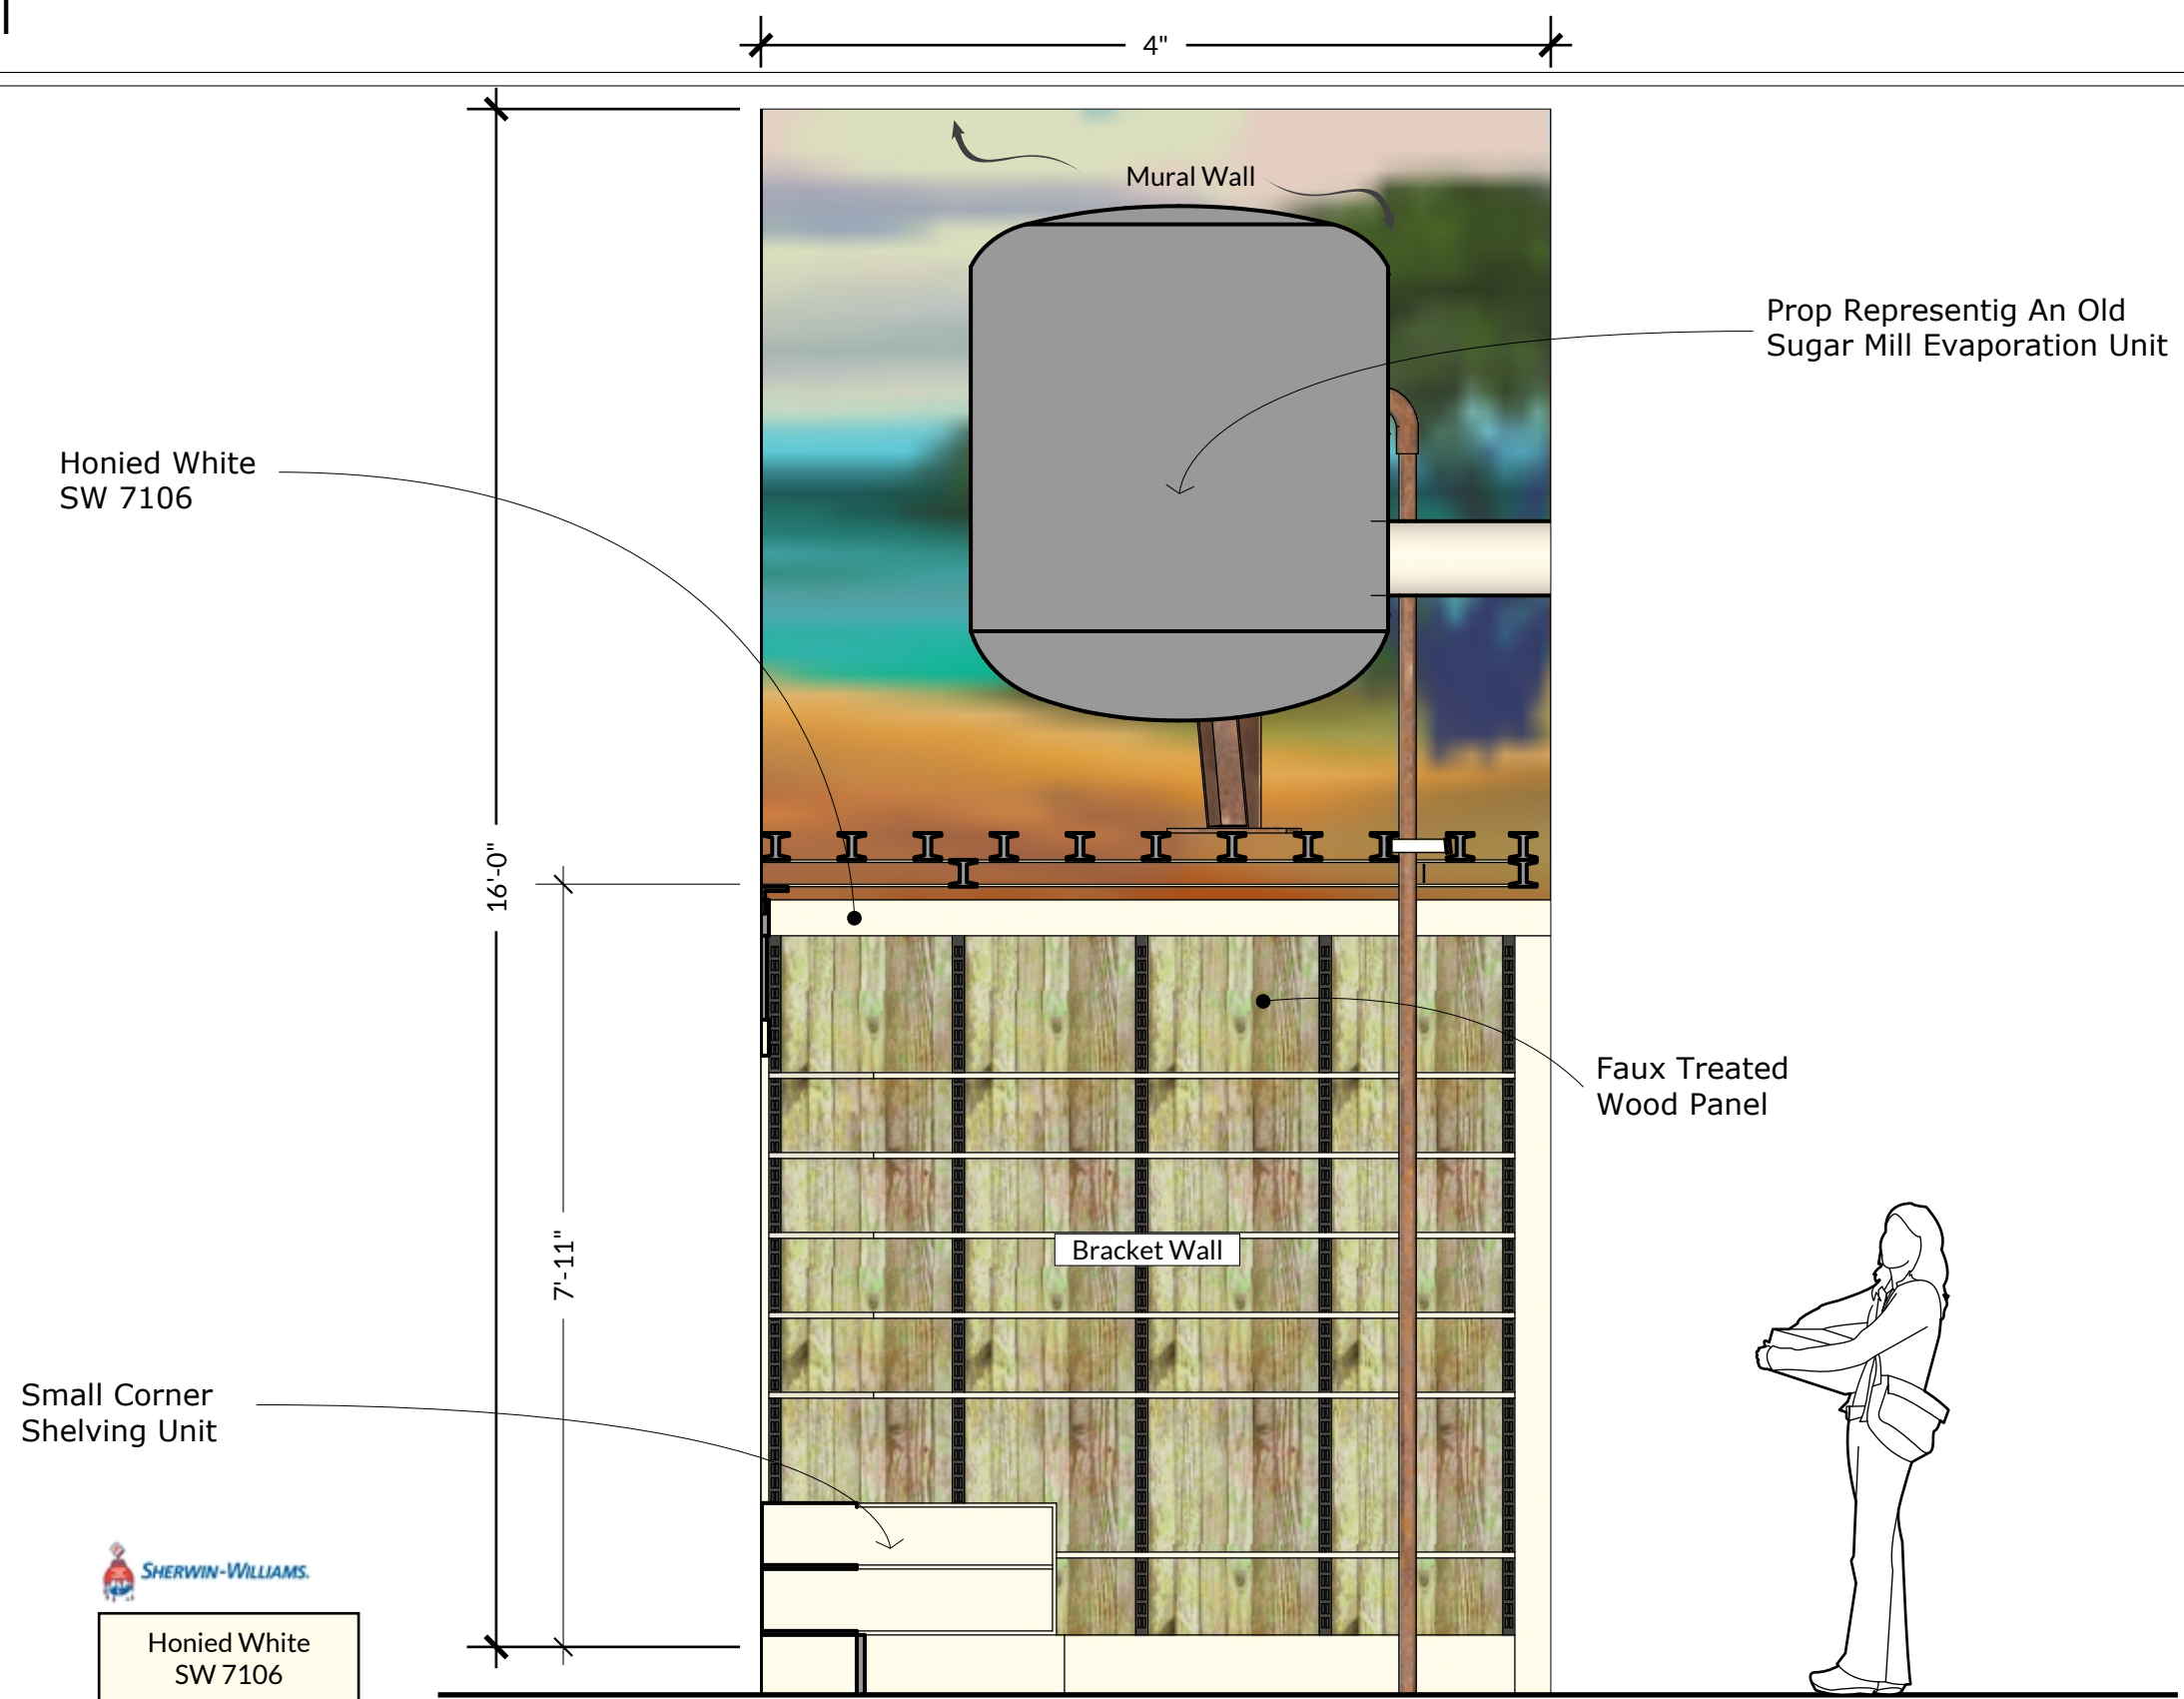

1 Building 4: West RM Wall  
 T117 Scale: 1/2" = 1' - 0"




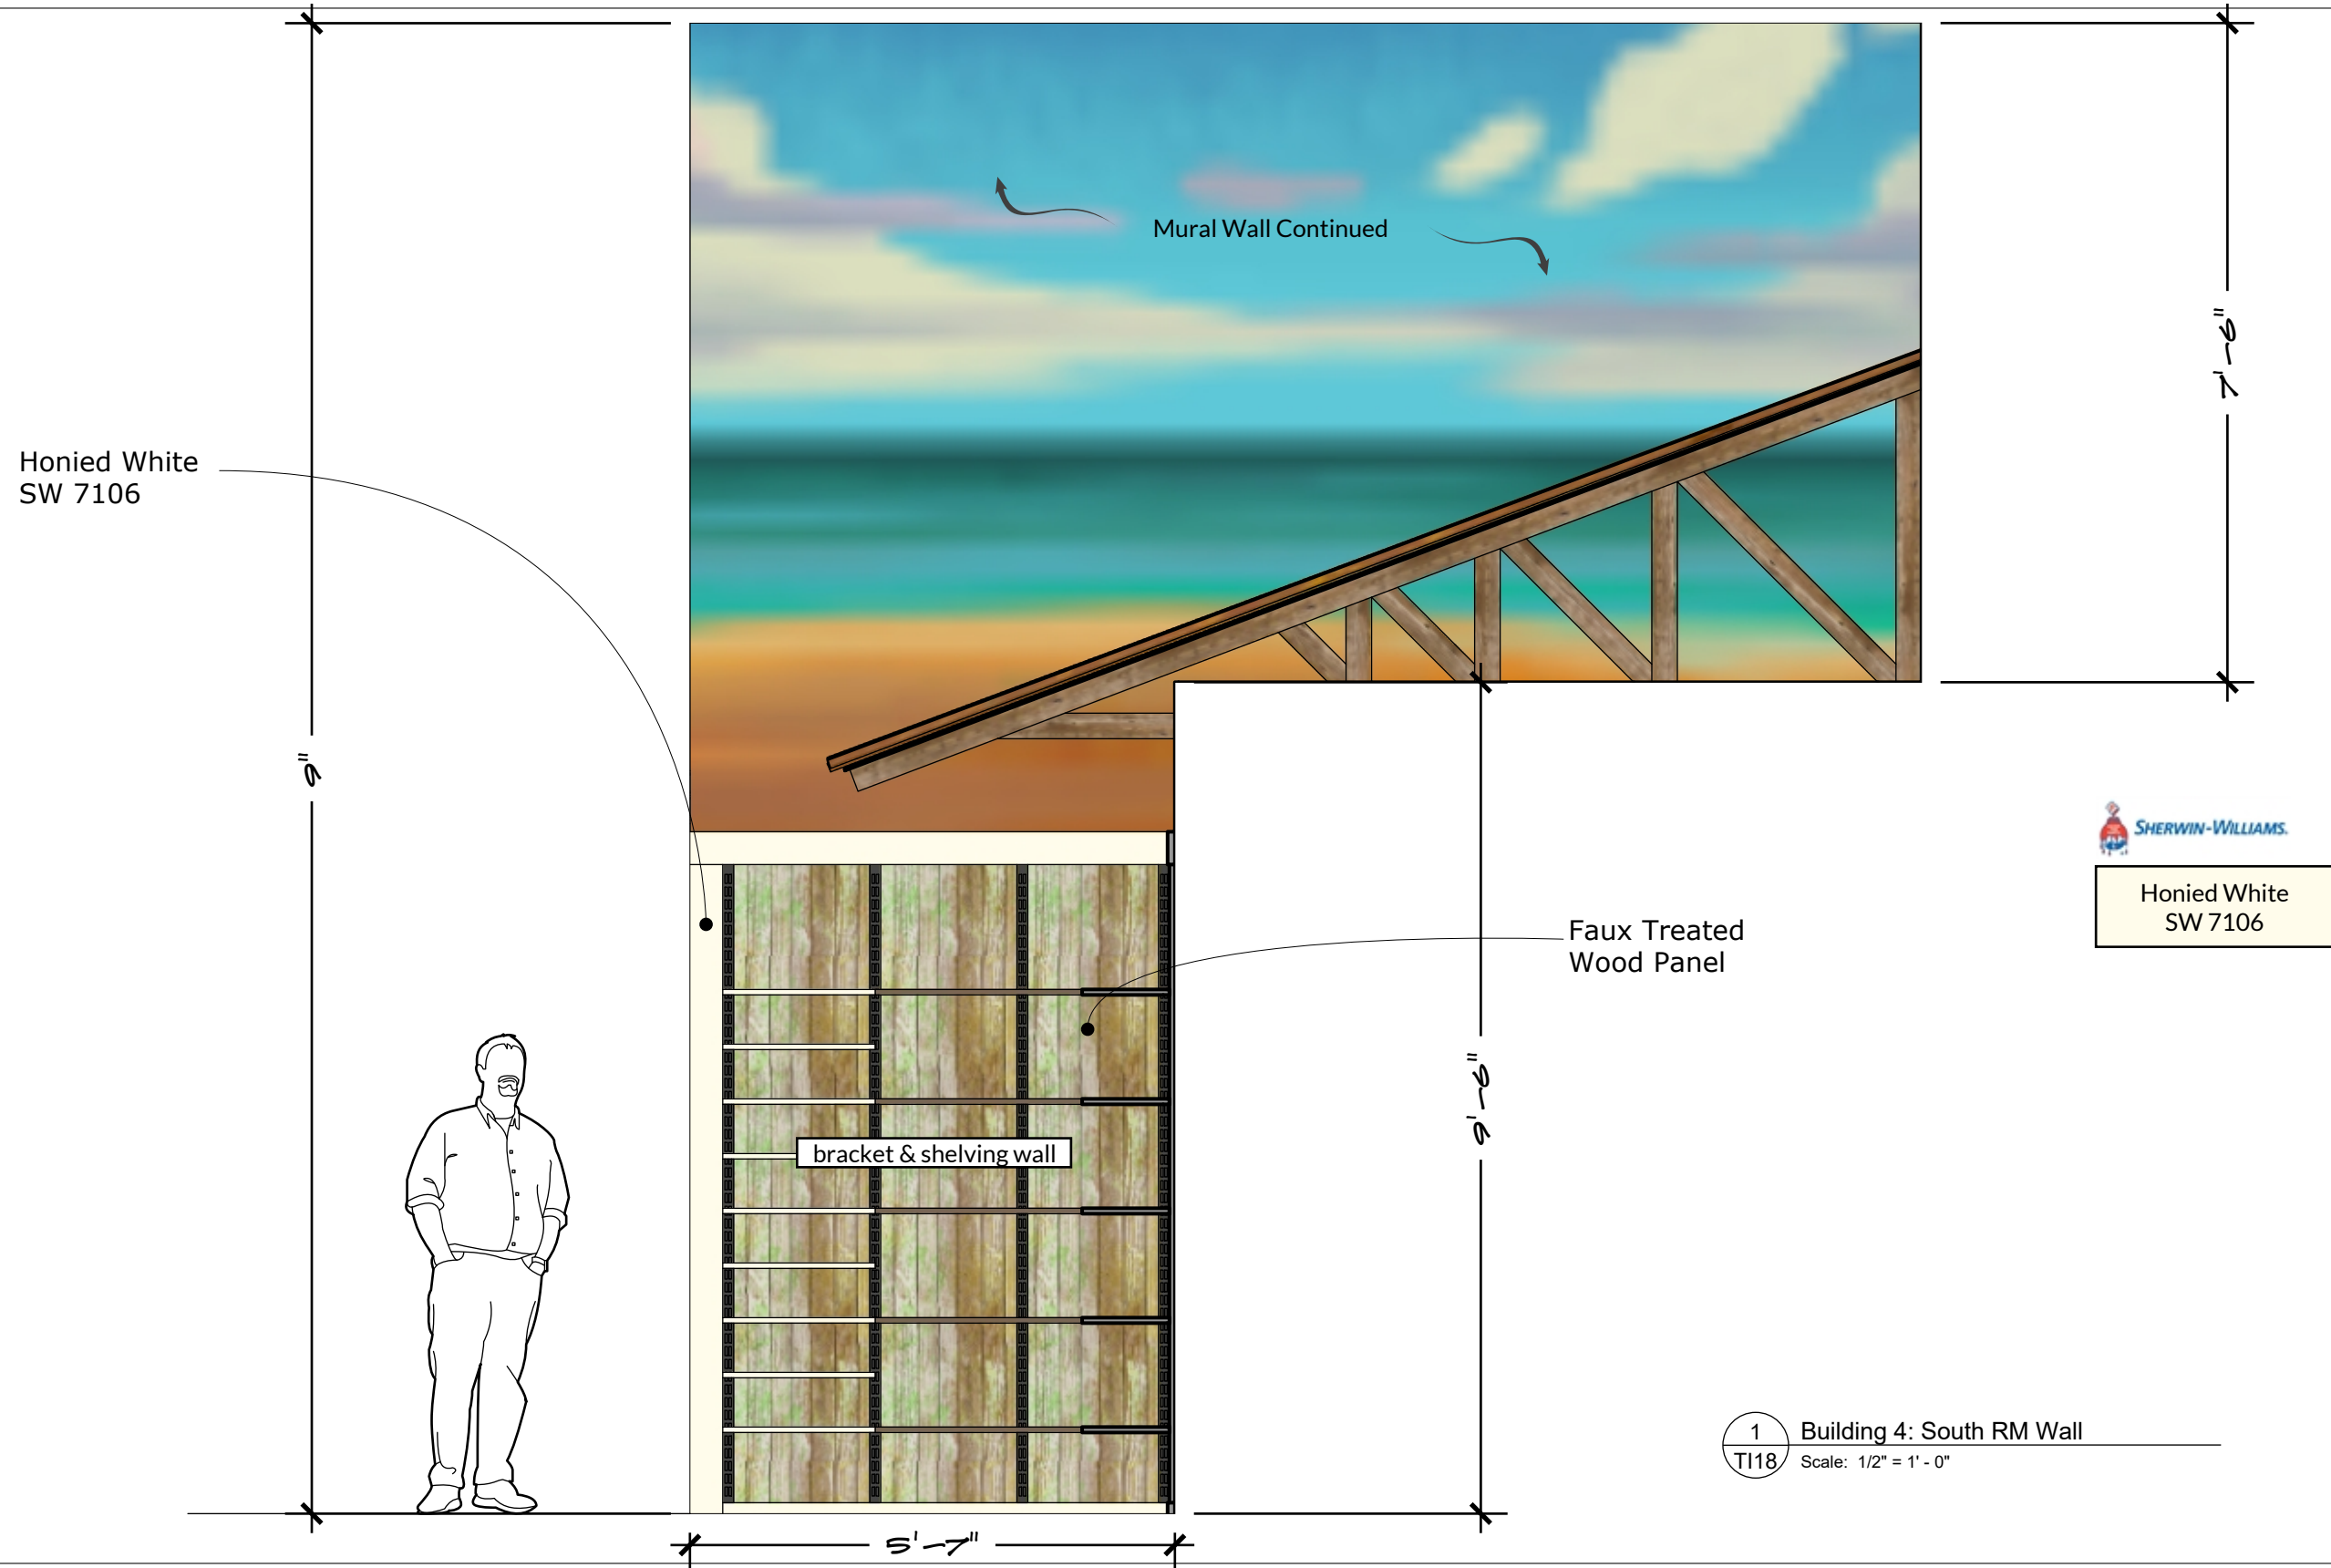


1 Building 4: South RM Wall  
T118 Scale: 1/2" = 1' - 0"



1 Cash Wrap: POV  
TI18 NTS

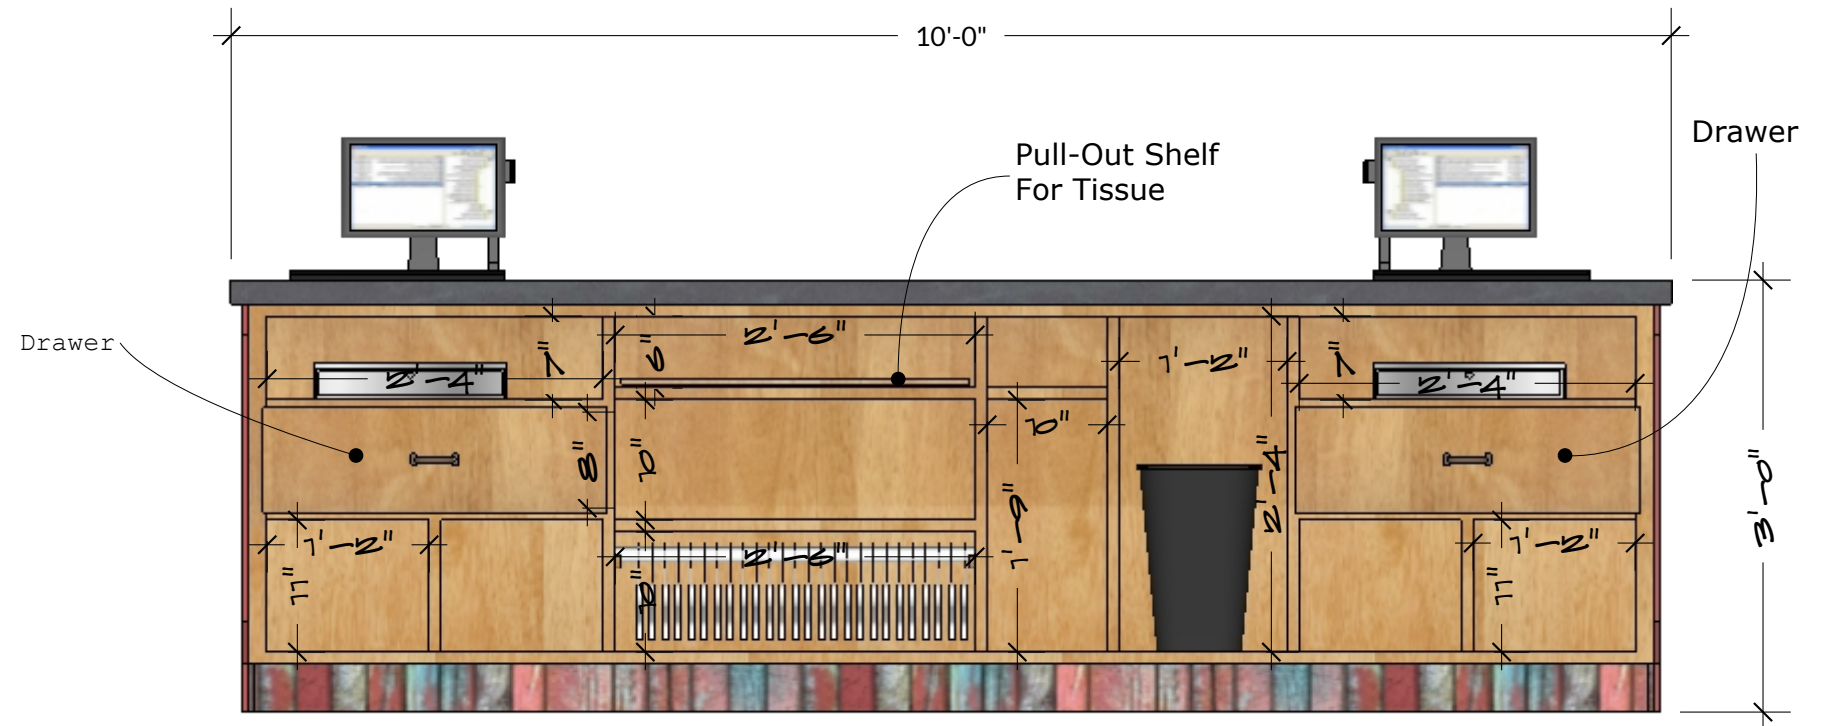


2 Cash Wrap: Elevation 1  
TI18 Scale: 3/4" = 1' - 0"

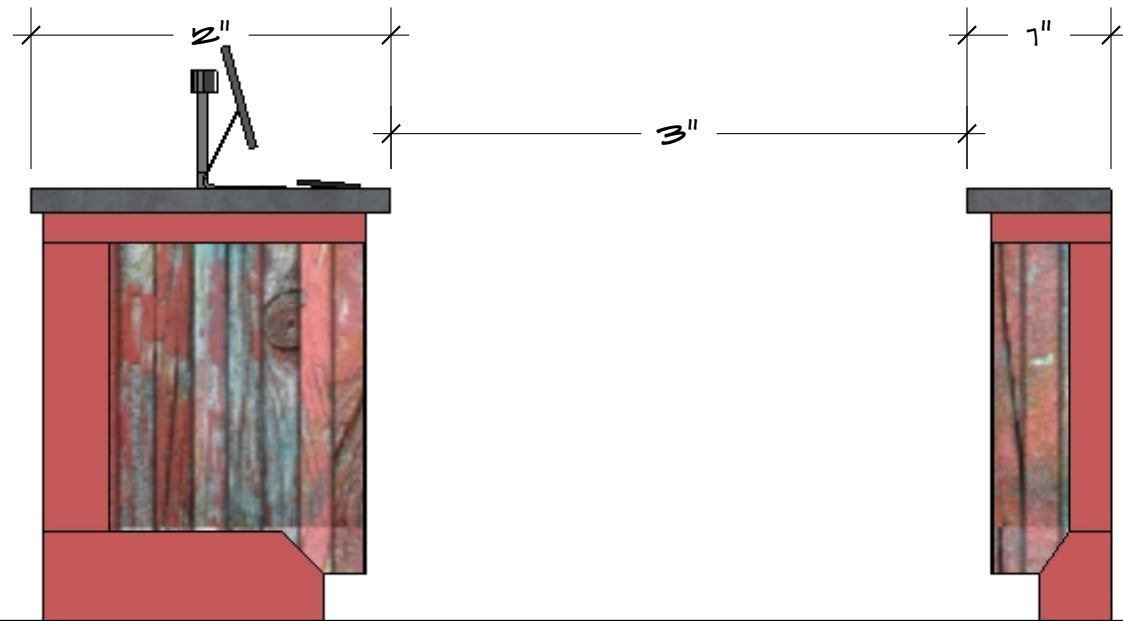



3 Cash Wrap: Elevation 2  
TI18 Scale: 3/4" = 1' - 0"




4 Cash Wrap: Elevation 3  
TI18 Scale: 3/4" = 1' - 0"

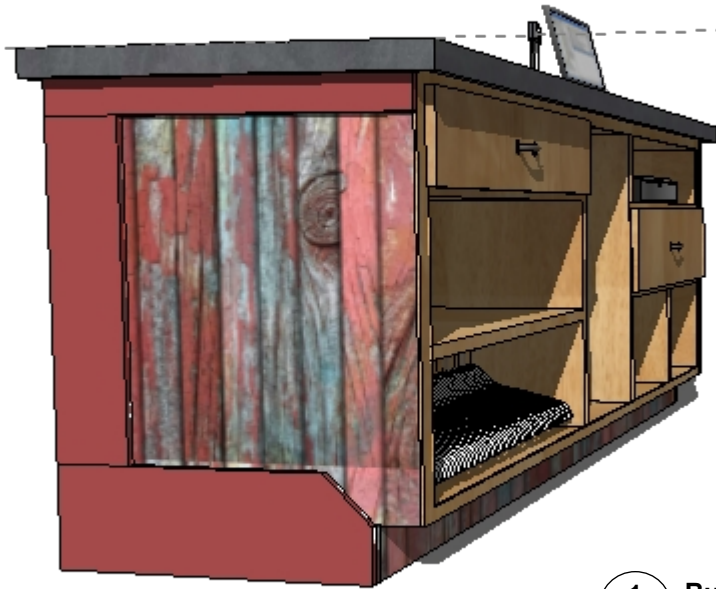


1 Building 4: Cash-Wrap 2 POV  
TI20 NTS

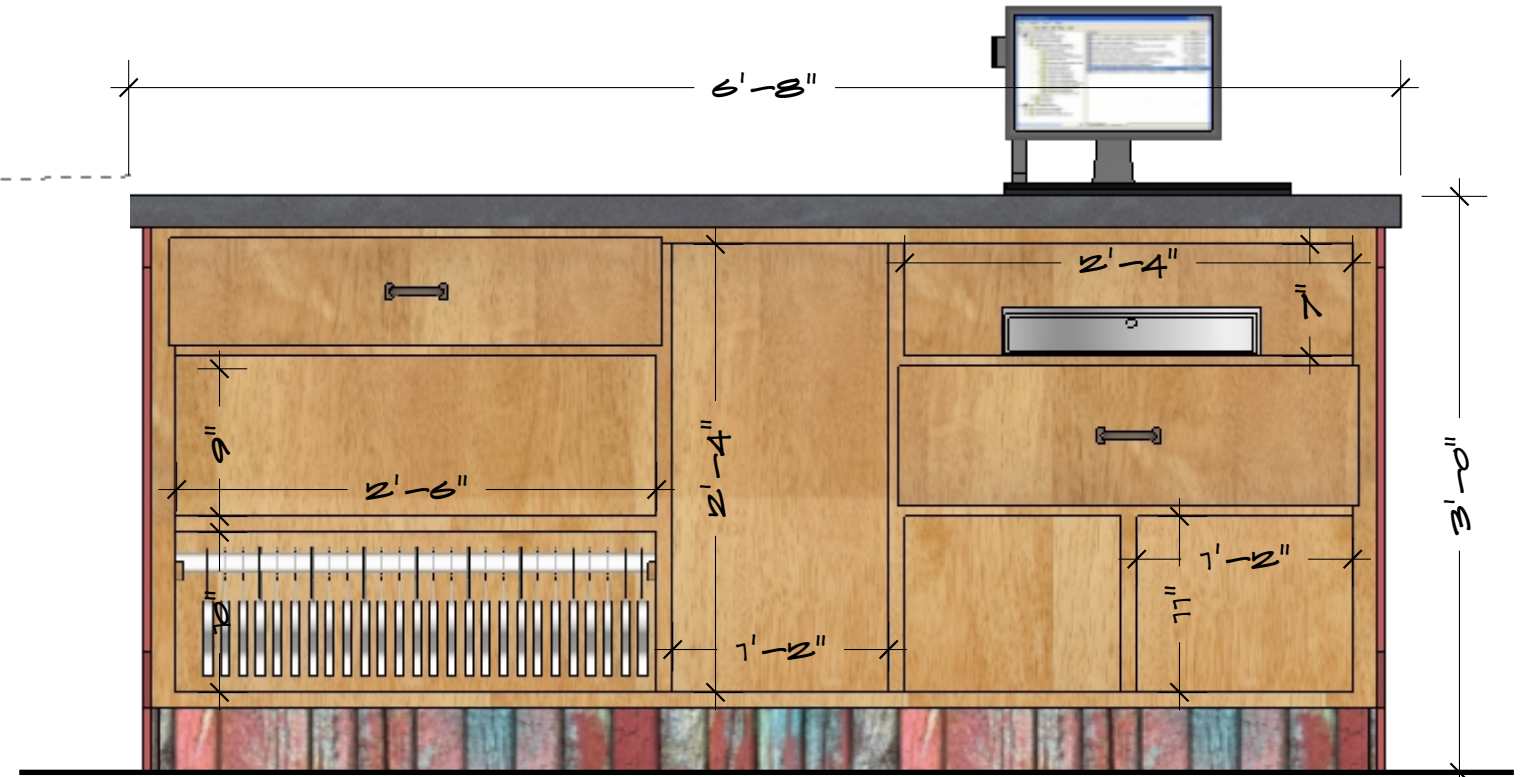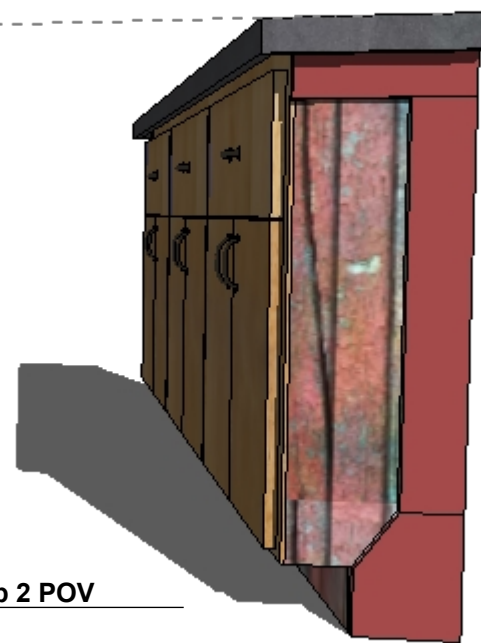

2 Building 4: Cash-Wrap 2 Elevation 1  
TI20 Scale: 1" = 1' - 0"

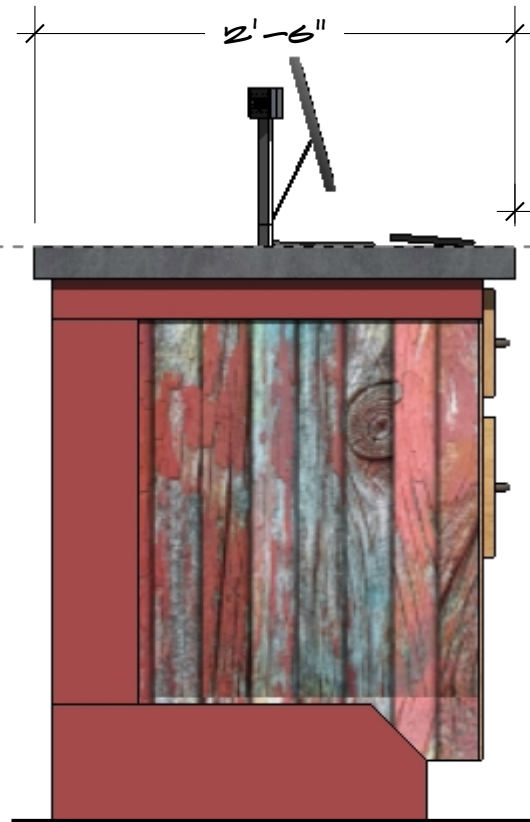

3 Building 4: Cash-Wrap 2 Elevation 2  
TI20 Scale: 1" = 1' - 0"

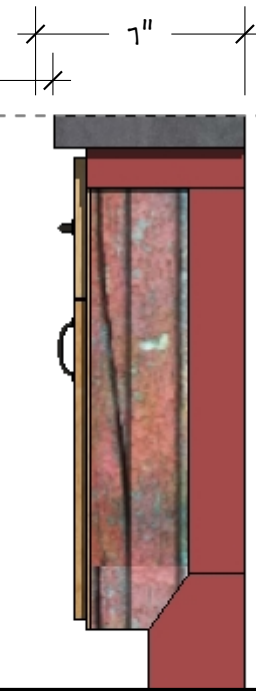

4 Building 4: Cash-Wrap 2 Elevation 3  
TI20 Scale: 1" = 1' - 0"